


NORTH ELEVATION

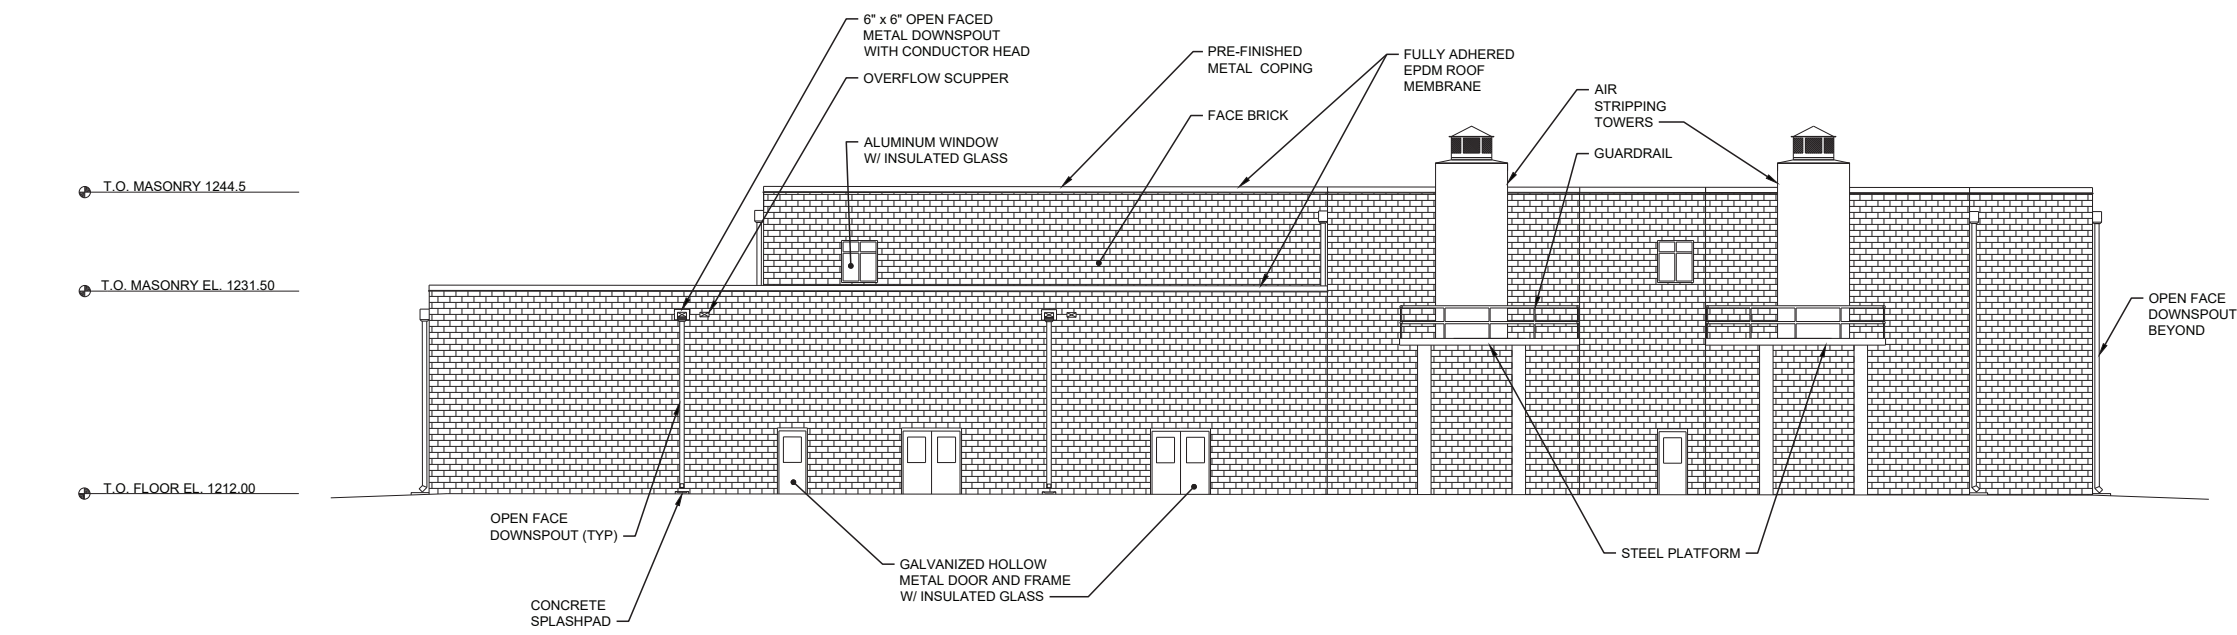

SOUTH ELEVATION



GENERAL NOTES:

1. REFER TO 001 SERIES OF DRAWINGS FOR THE SPACE ENVIRONMENT/HAZARDOUS RATING SCHEDULE REGARDING ENVIRONMENTAL CONDITIONS ANTICIPATED WITHIN EACH SPACE AND ALLOWABLE MATERIALS OF CONSTRUCTION TO BE USED WITHIN EACH SPACE.

PLAN NOTES:

1. XXXX

Date	
Checked By	
Drawn By	
Revision Description	
Revision Number	
Designed By	SRW/CLS
Drawn By	SRW/CLS
Checked By	XXX
Approved By	XXX
Filename	100ASP201.DWG
Project No.	13245
Project Date	04/26/2019


CITY OF WAUSAU
DRINKING WATER SYSTEM
TREATMENT FACILITY PROJECT
WAUSAU, WISCONSIN
PROCESS BUILDING
ELEVATIONS



Sheet No. 74
Drawing No.

100-AS-201

NOT FOR CONSTRUCTION
JUNE 19, 2019

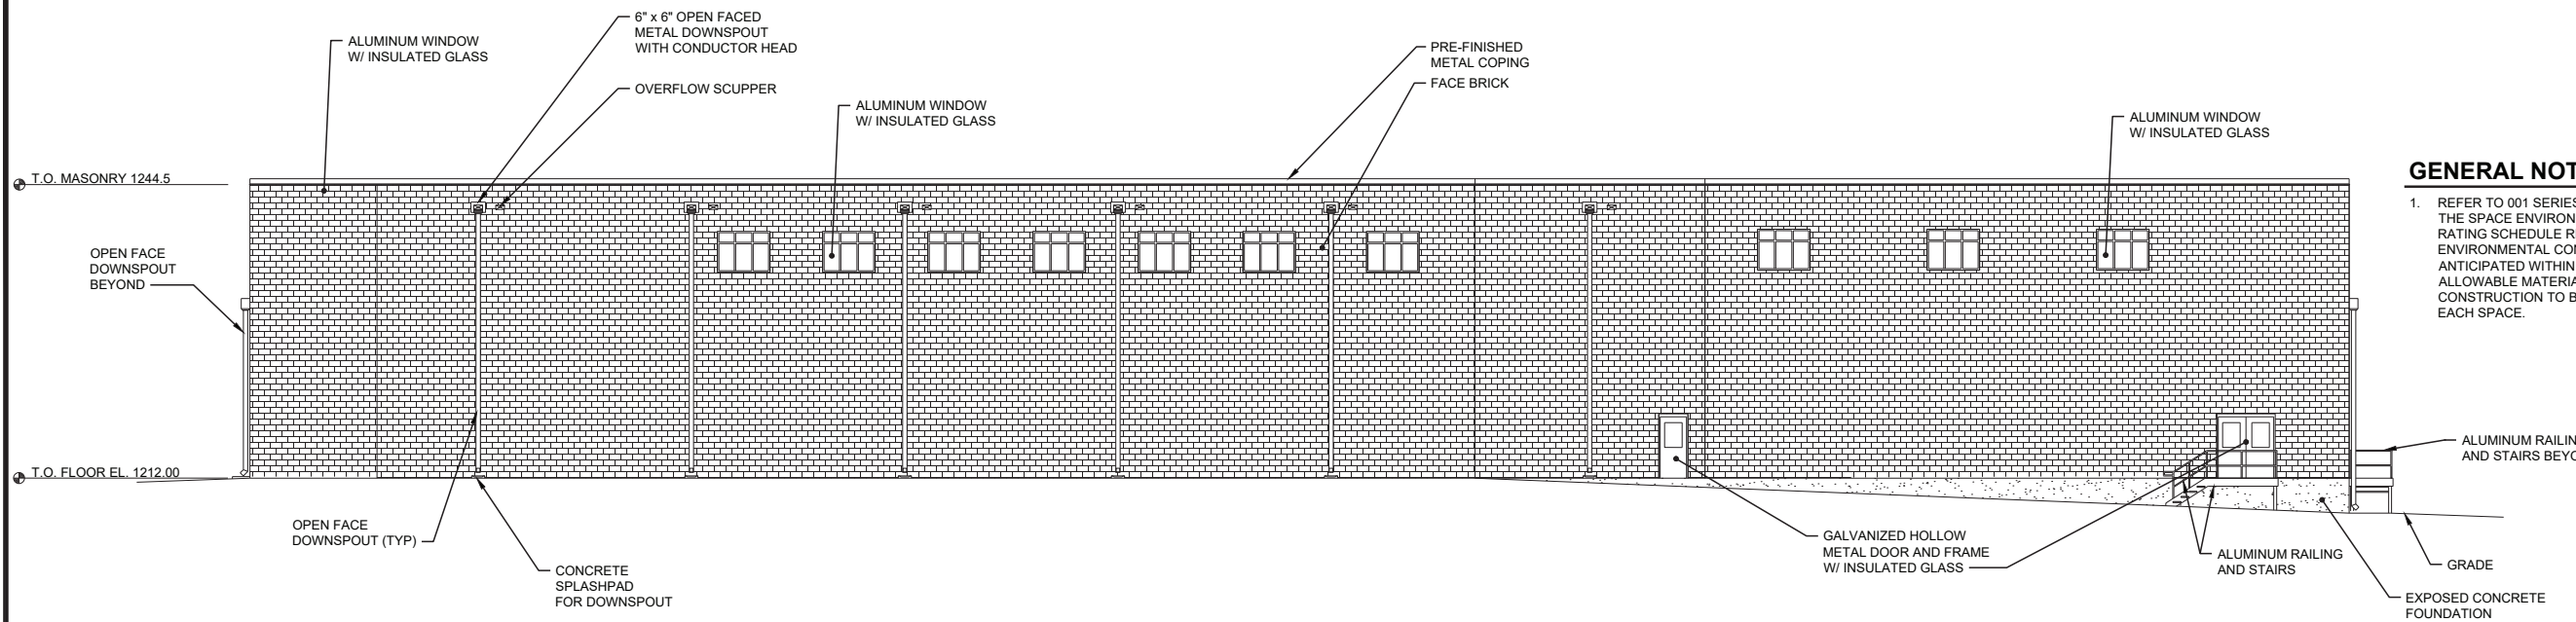

GENERAL NOTES:


1. REFER TO 001 SERIES OF DRAWINGS FOR THE SPACE ENVIRONMENT/HAZARDOUS RATING SCHEDULE REGARDING ENVIRONMENTAL CONDITIONS ANTICIPATED WITHIN EACH SPACE AND ALLOWABLE MATERIALS OF CONSTRUCTION TO BE USED WITHIN EACH SPACE.

EAST ELEVATION



PLAN NOTES:

1. XXXX

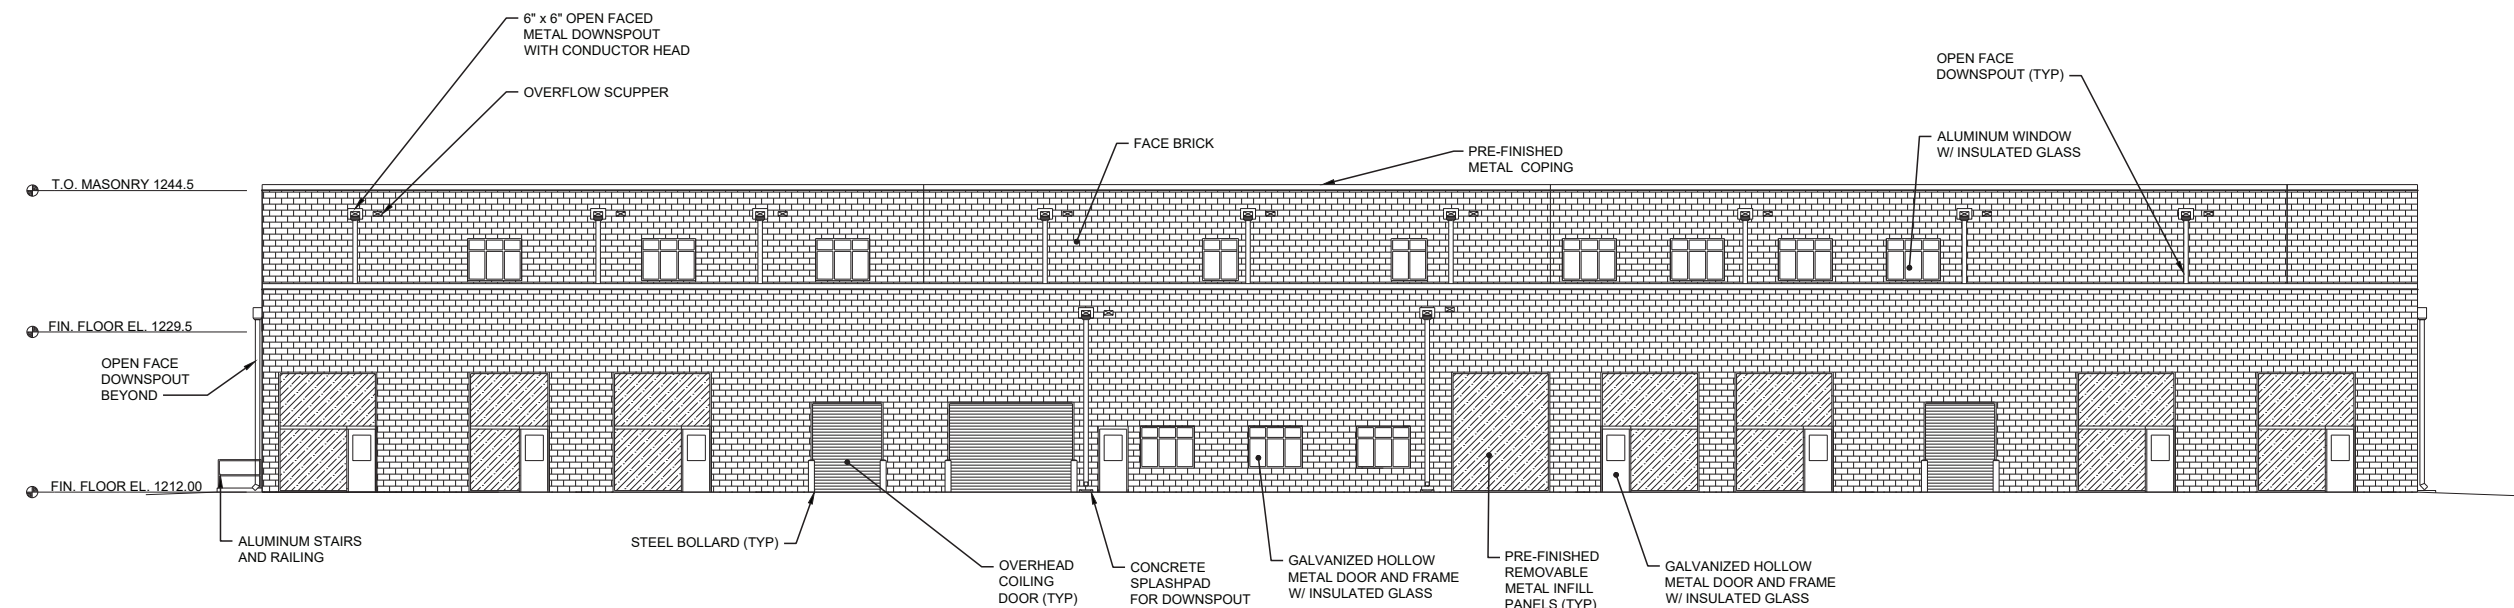


WEST ELEVATION



Date	
Checked By	
Drawn By	
Revision Description	
Revision Number	
Designed By	SRW/CLS
Drawn By	SRW/CLS
Checked By	XXX
Approved By	XXX
Filename	100ASP201.DWG
Project No.	13245
Project Date	04/26/2019

CITY OF WAUSAU
DRINKING WATER SYSTEM
TREATMENT FACILITY PROJECT
WAUSAU, WISCONSIN
PROCESS BUILDING
ELEVATIONS

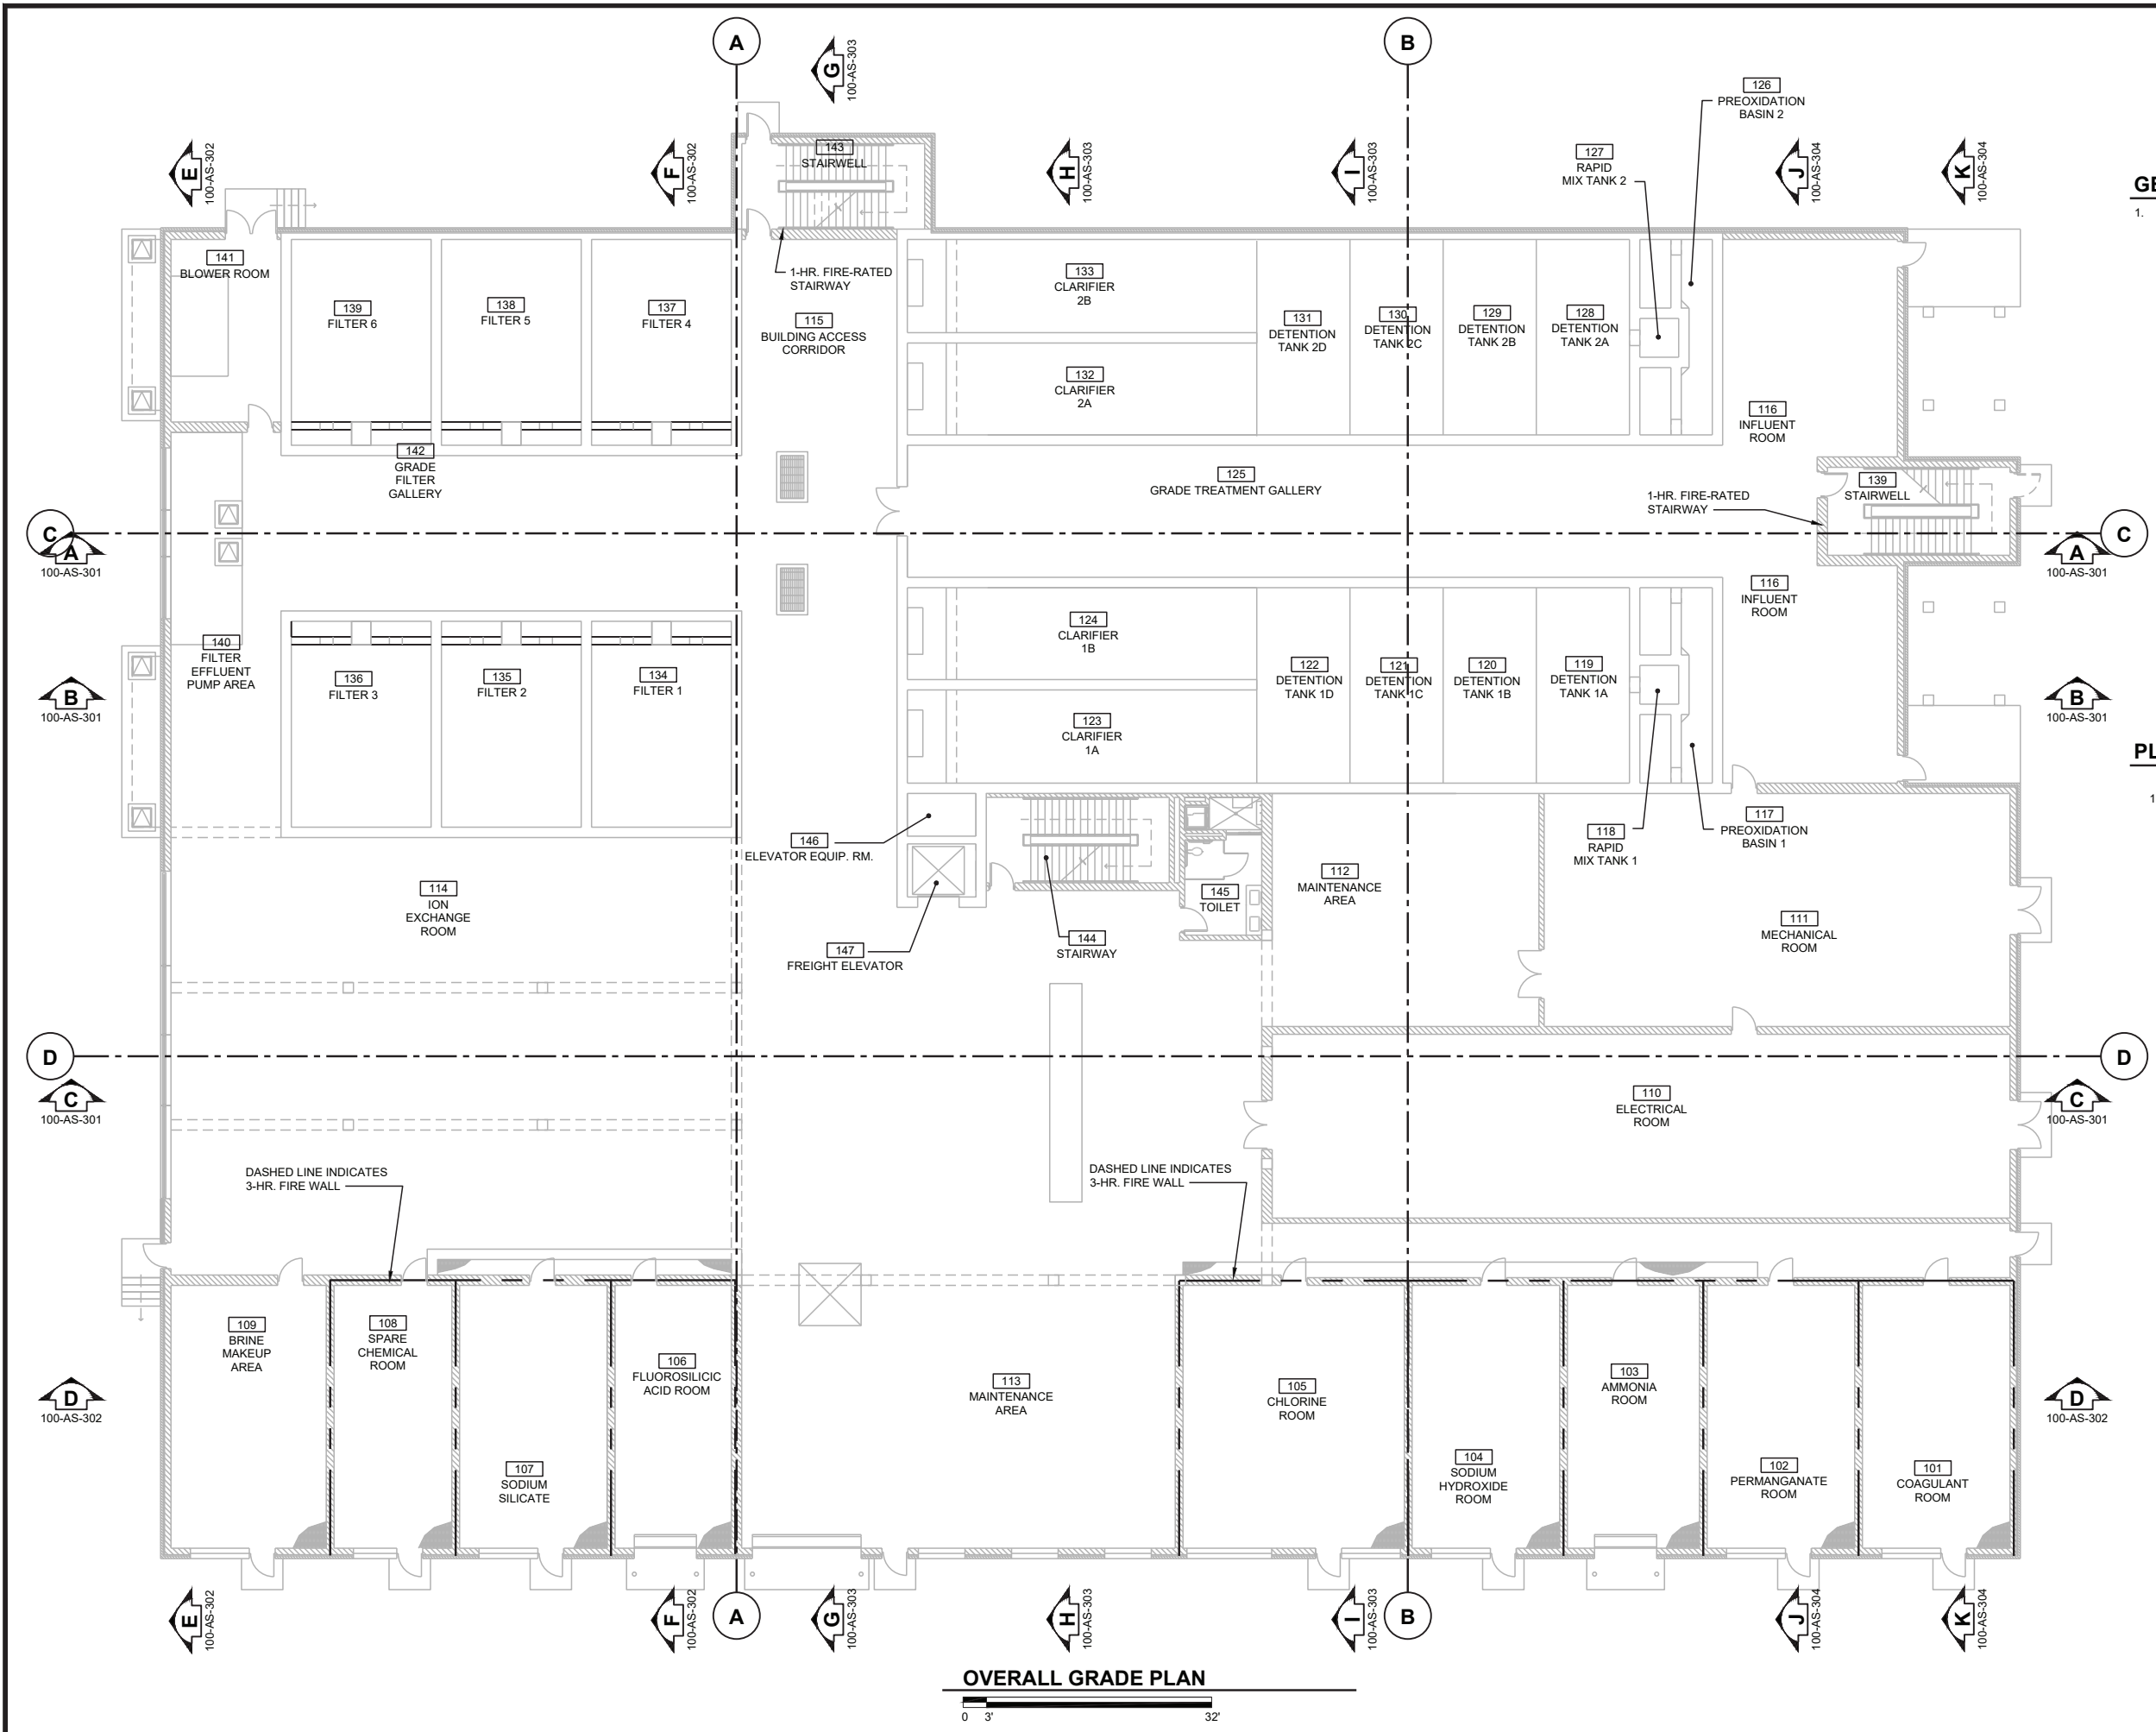

GENERAL NOTES:

1. REFER TO 001 SERIES OF DRAWINGS FOR THE SPACE ENVIRONMENT/HAZARDOUS RATING SCHEDULE REGARDING ENVIRONMENTAL CONDITIONS ANTICIPATED WITHIN EACH SPACE AND ALLOWABLE MATERIALS OF CONSTRUCTION TO BE USED WITHIN EACH SPACE.

PLAN NOTES:

1. XXXX

Date	
Checked By	
Drawn By	
Revision Description	
Revision Number	
Designed By	SRW/CLS
Drawn By	SRW/CLS
Checked By	XXX
Approved By	XXX
Filename	100ASP101.DWG
Project No.	13245
Project Date	04/26/2019

CITY OF WAUSAU
DRINKING WATER SYSTEM
TREATMENT FACILITY PROJECT
WAUSAU, WISCONSIN
PROCESS BUILDING
OVERALL GRADE PLAN

NOT FOR CONSTRUCTION
JUNE 19, 2019

OVERALL GRADE PLAN





GENERAL NOTES:

- REFER TO 001 SERIES OF DRAWINGS FOR THE SPACE ENVIRONMENT/HAZARDOUS RATING SCHEDULE REGARDING ENVIRONMENTAL CONDITIONS ANTICIPATED WITHIN EACH SPACE AND ALLOWABLE MATERIALS OF CONSTRUCTION TO BE USED WITHIN EACH SPACE.

PLAN NOTES:

- XXXX

OVERALL UPPER PLAN

0 3' 32'

Date	
Checked By	
Drawn By	
Revision Description	
Revision Number	
Designed By	SRW/CLS
Drawn By	SRW/CLS
Checked By	XXX
Approved By	XXX
Filename	100ASP101.DWG
Project No.	13245
Project Date	04/26/2019

**CITY OF WAUSAU
DRINKING WATER SYSTEM
TREATMENT FACILITY PROJECT
WAUSAU, WISCONSIN**

**PROCESS BUILDING
OVERALL UPPER PLAN**

BECHER HOPPE


DONOHUE

Sheet No. 45

Drawing No. 100-AS-103

NOT FOR CONSTRUCTION

JUNE 19, 2019

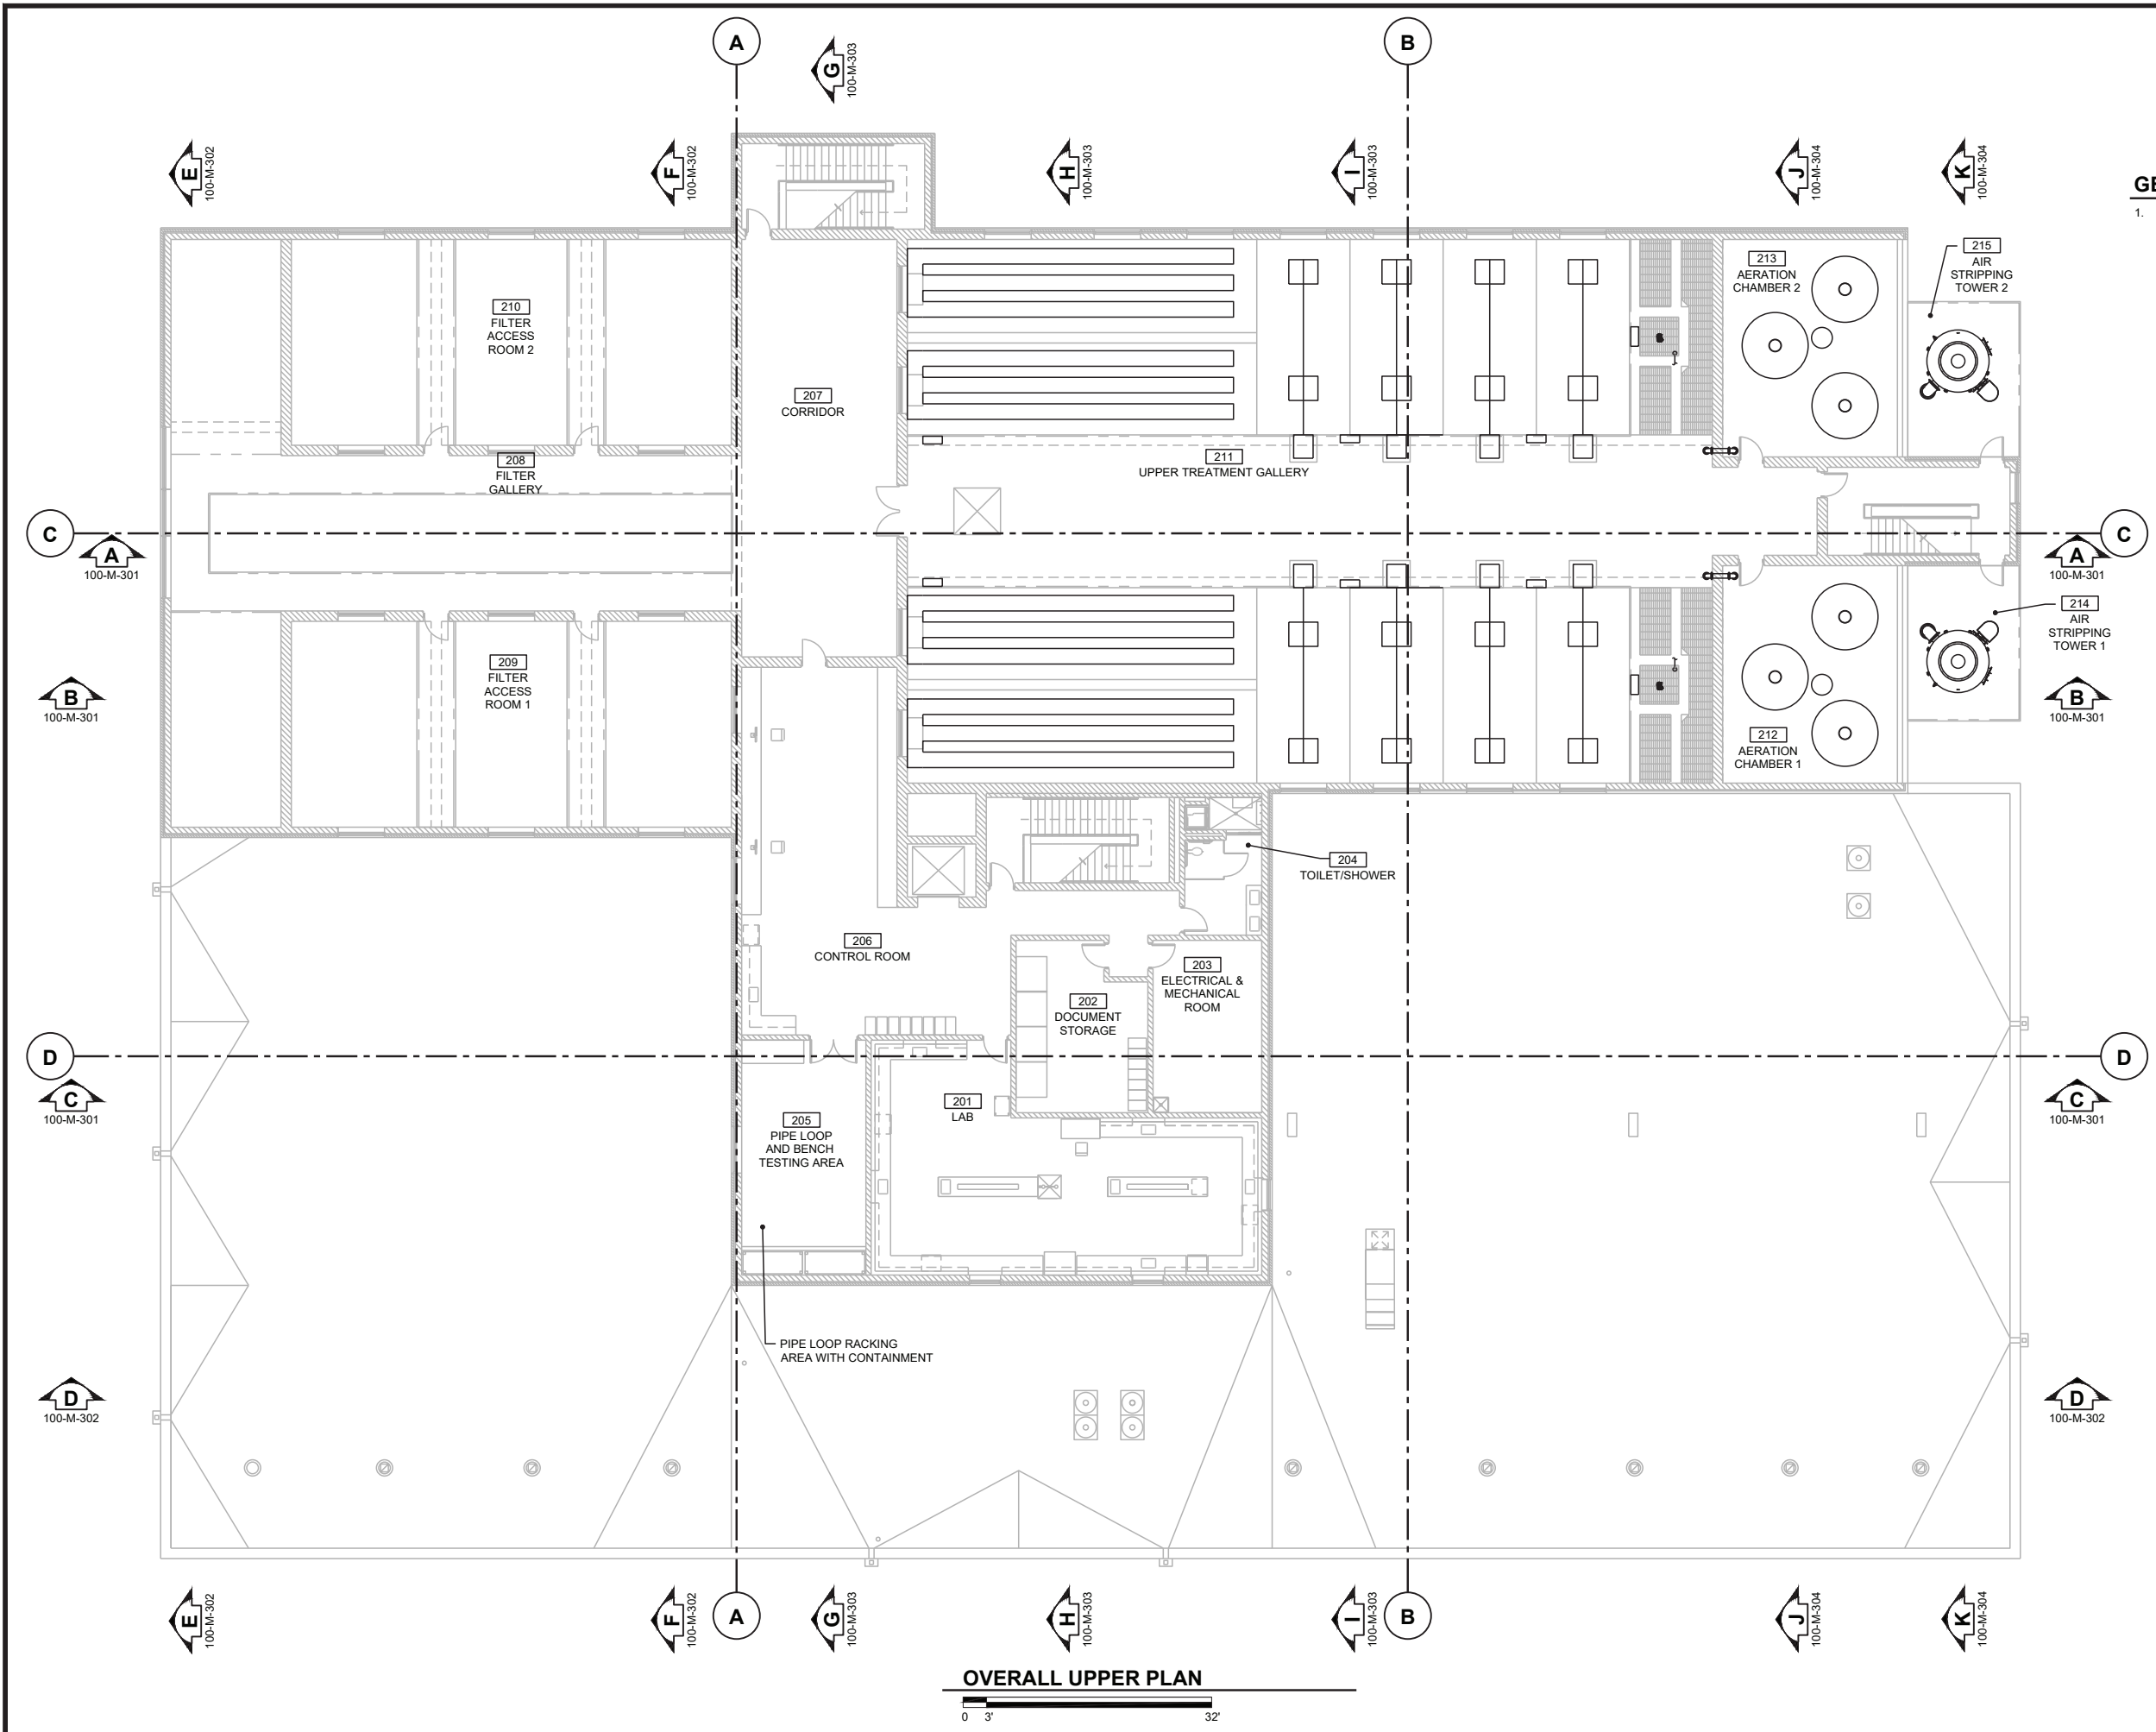

GENERAL NOTES:

- REFER TO 001 SERIES OF DRAWINGS FOR THE SPACE ENVIRONMENT/HAZARDOUS RATING SCHEDULE REGARDING ENVIRONMENTAL CONDITIONS ANTICIPATED WITHIN EACH SPACE AND ALLOWABLE MATERIALS OF CONSTRUCTION TO BE USED WITHIN EACH SPACE.

Date	
Checked By	
Drawn By	
Revision Description	
Revision Number	
Designed By	MTR
Drawn By	MTR
Checked By	XXX
Approved By	XXX
Filename	100MP101.DWG
Project No.	13245
Project Date	04/26/2019

NOT FOR CONSTRUCTION
JUNE 19, 2019

CITY OF WAUSAU
 DRINKING WATER SYSTEM
 TREATMENT FACILITY PROJECT
 WAUSAU, WISCONSIN


PROCESS BUILDING
 OVERALL UPPER PLAN

BECHER HOPPE
DONOHUE

Sheet No. 84
 Drawing No. 100-M-103

OVERALL UPPER PLAN

0 3' 32'

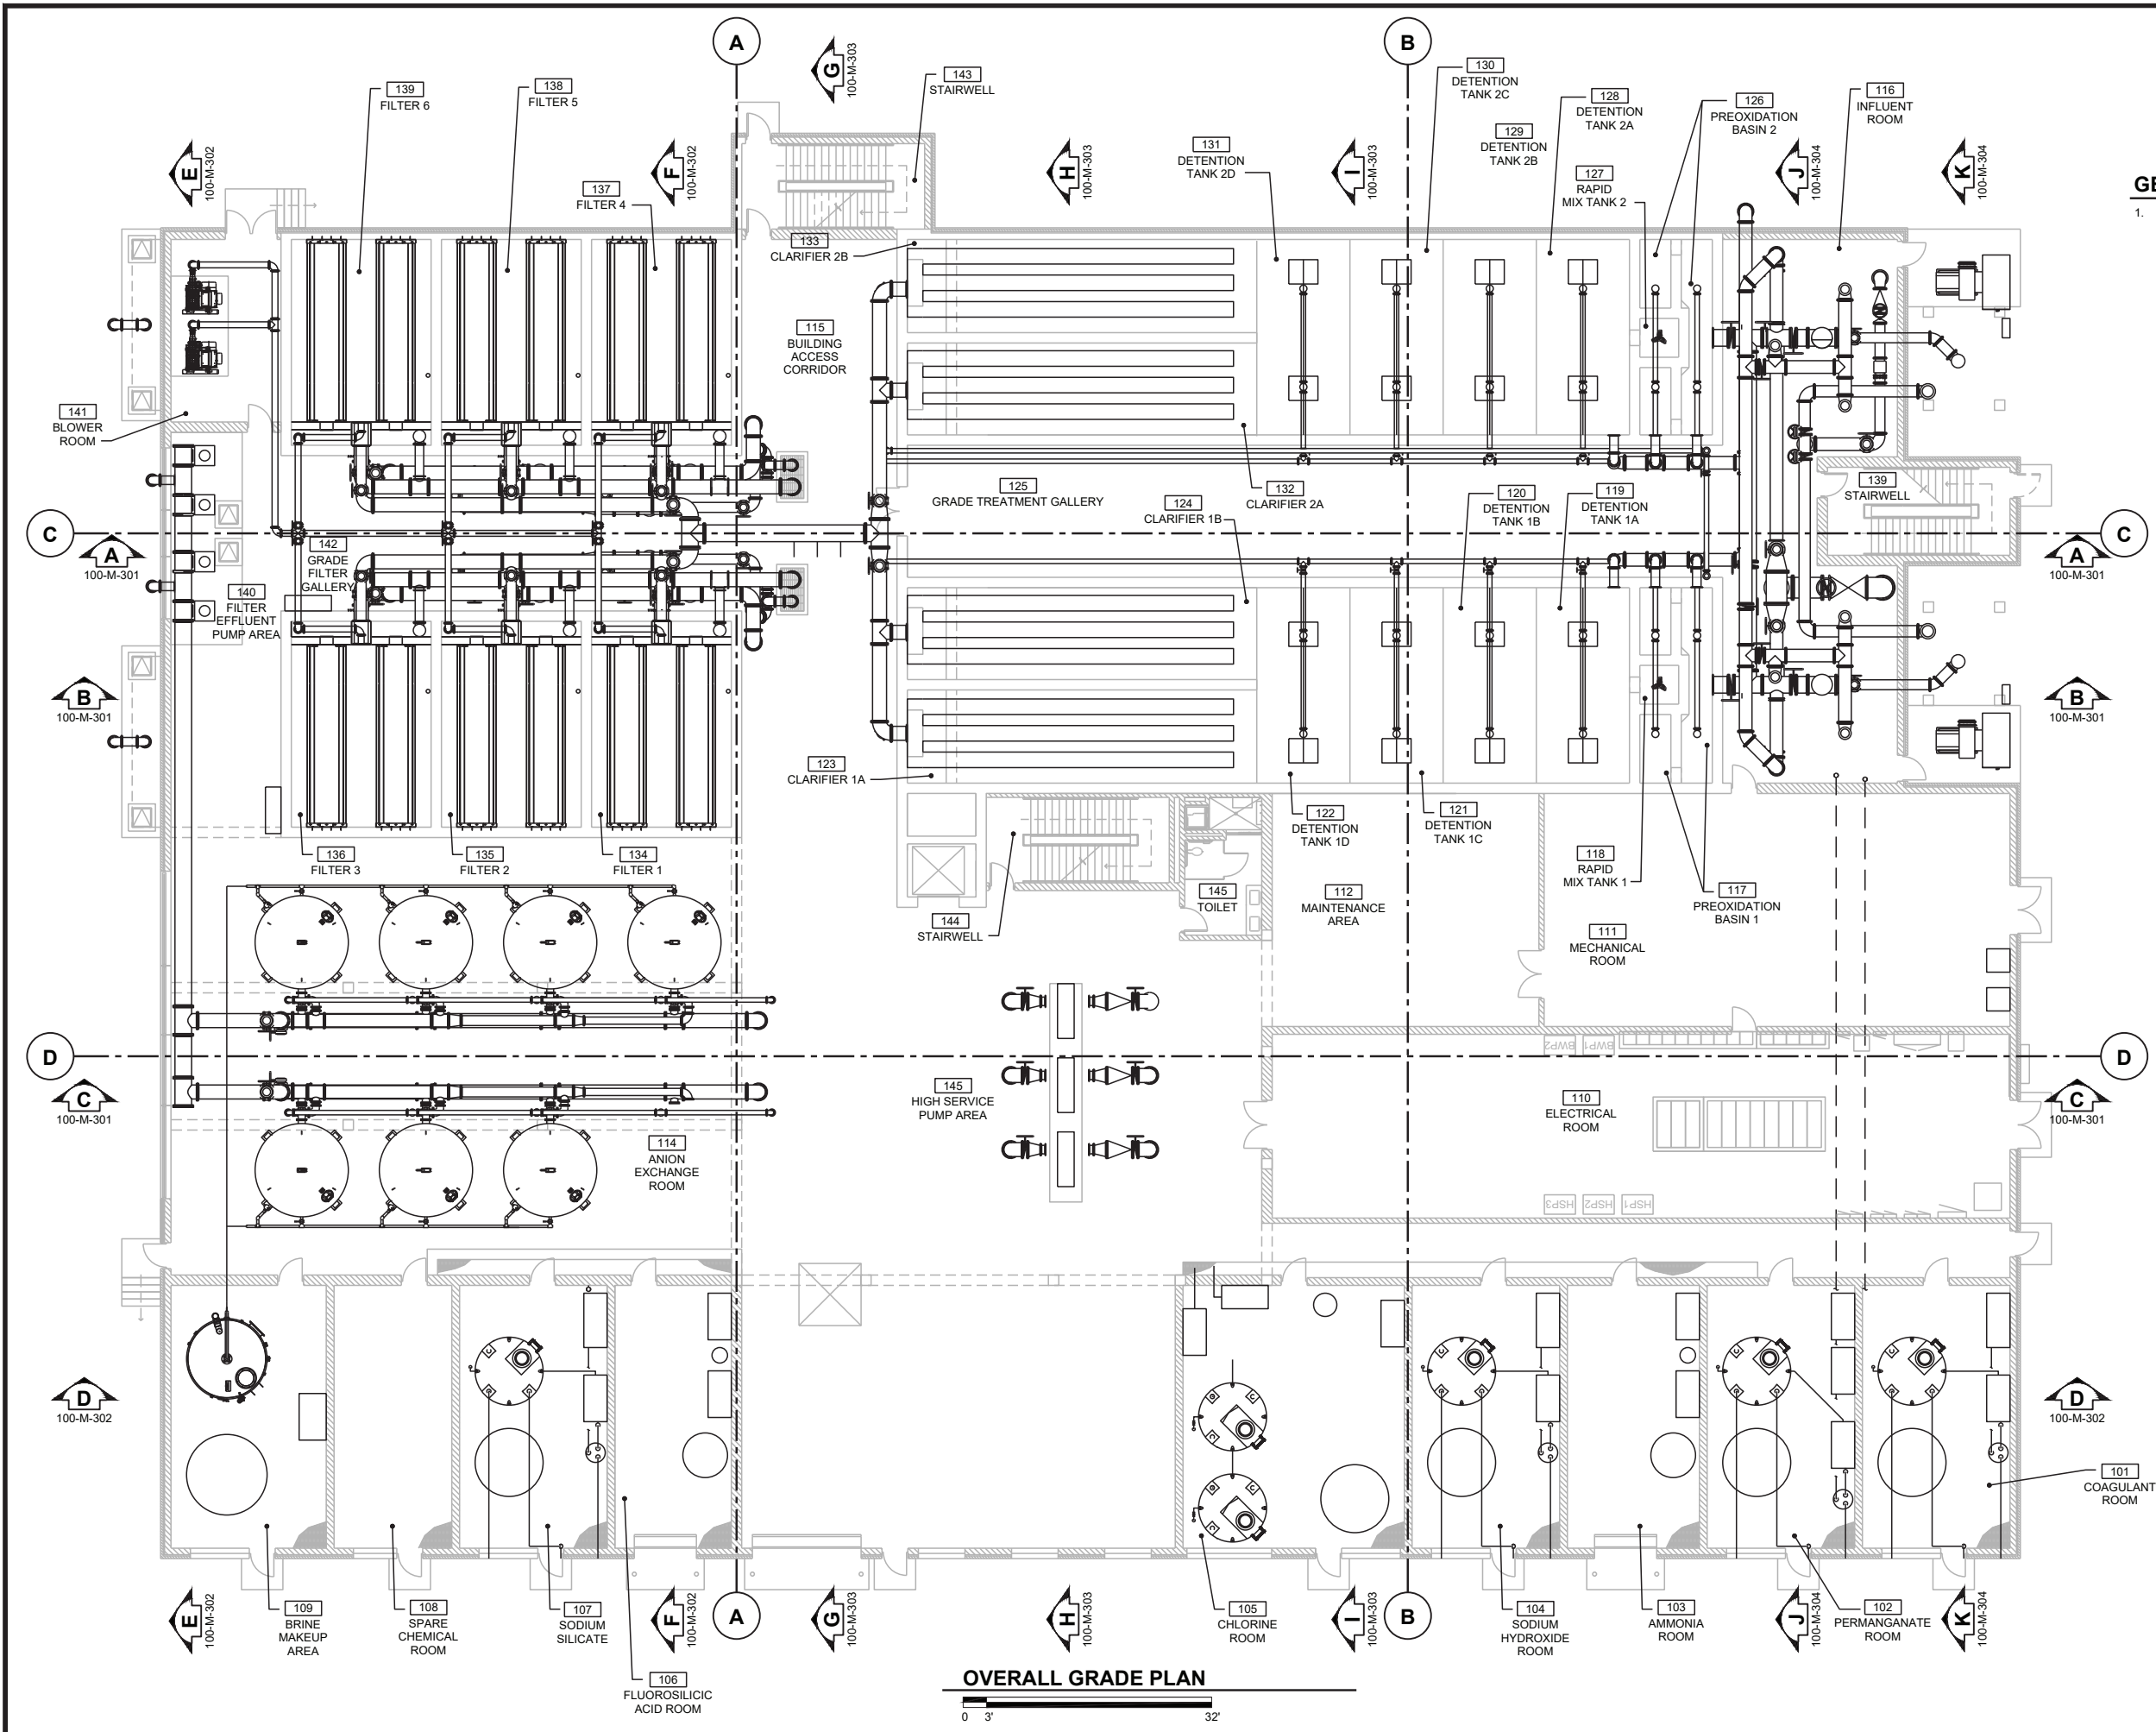

GENERAL NOTES:


- REFER TO 001 SERIES OF DRAWINGS FOR THE SPACE ENVIRONMENT/HAZARDOUS RATING SCHEDULE REGARDING ENVIRONMENTAL CONDITIONS ANTICIPATED WITHIN EACH SPACE AND ALLOWABLE MATERIALS OF CONSTRUCTION TO BE USED WITHIN EACH SPACE.

Date	
Checked By	
Drawn By	
Revision Description	
Revision Number	
Designed By	MTR
Drawn By	MTR
Checked By	XXX
Approved By	XXX
Filename	100MP101.DWG
Project No.	13245
Project Date	04/26/2019

CITY OF WAUSAU
DRINKING WATER SYSTEM
TREATMENT FACILITY PROJECT
WAUSAU, WISCONSIN
PROCESS BUILDING
OVERALL GRADE PLAN


Sheet No. 83
 Drawing No. 100-M-102

NOT FOR CONSTRUCTION
JUNE 19, 2019

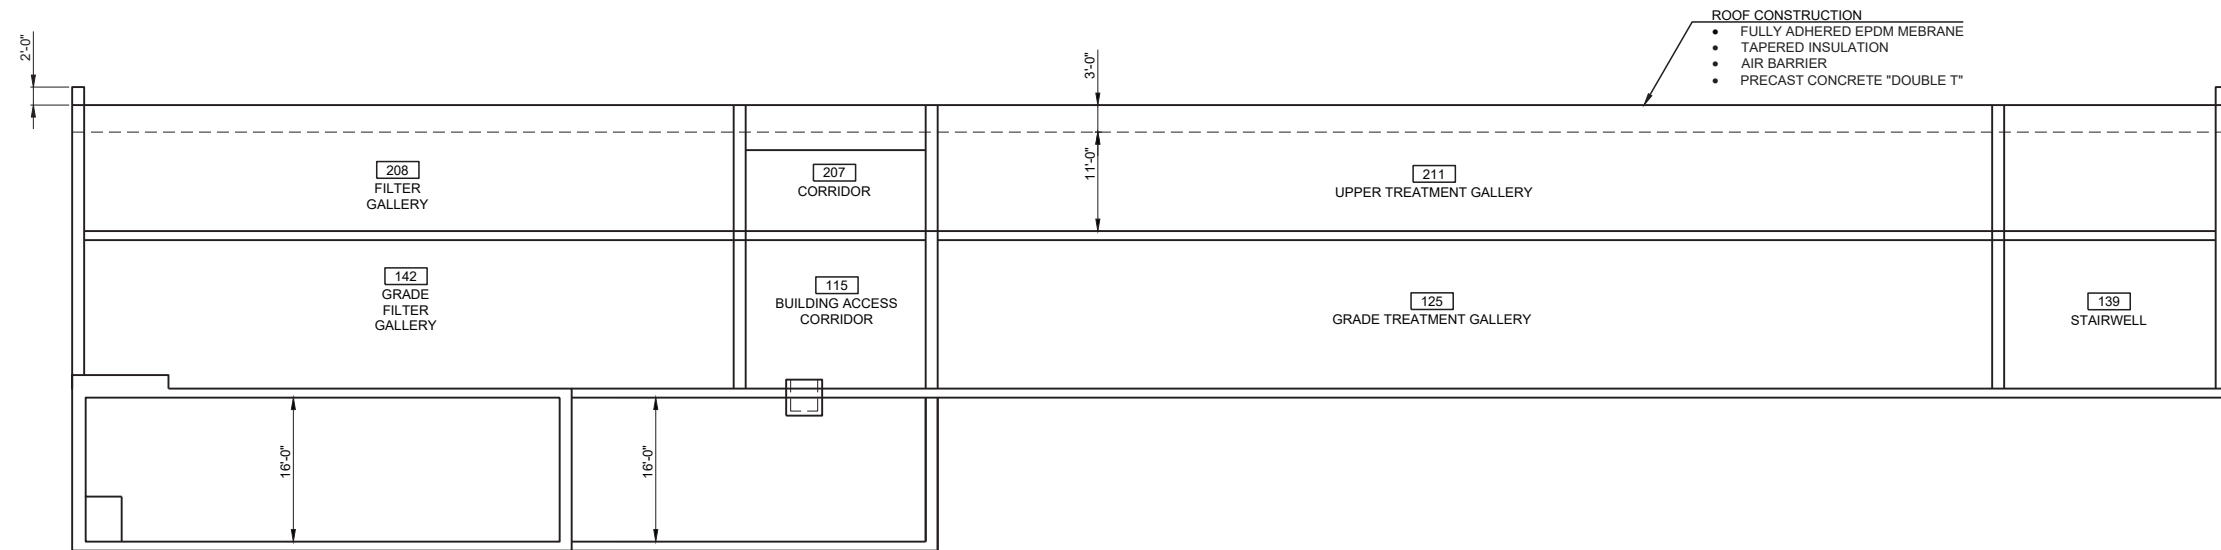


GENERAL NOTES:

1. REFER TO 001 SERIES OF DRAWINGS FOR THE SPACE ENVIRONMENT/HAZARDOUS RATING SCHEDULE REGARDING ENVIRONMENTAL CONDITIONS ANTICIPATED WITHIN EACH SPACE AND ALLOWABLE MATERIALS OF CONSTRUCTION TO BE USED WITHIN EACH SPACE.

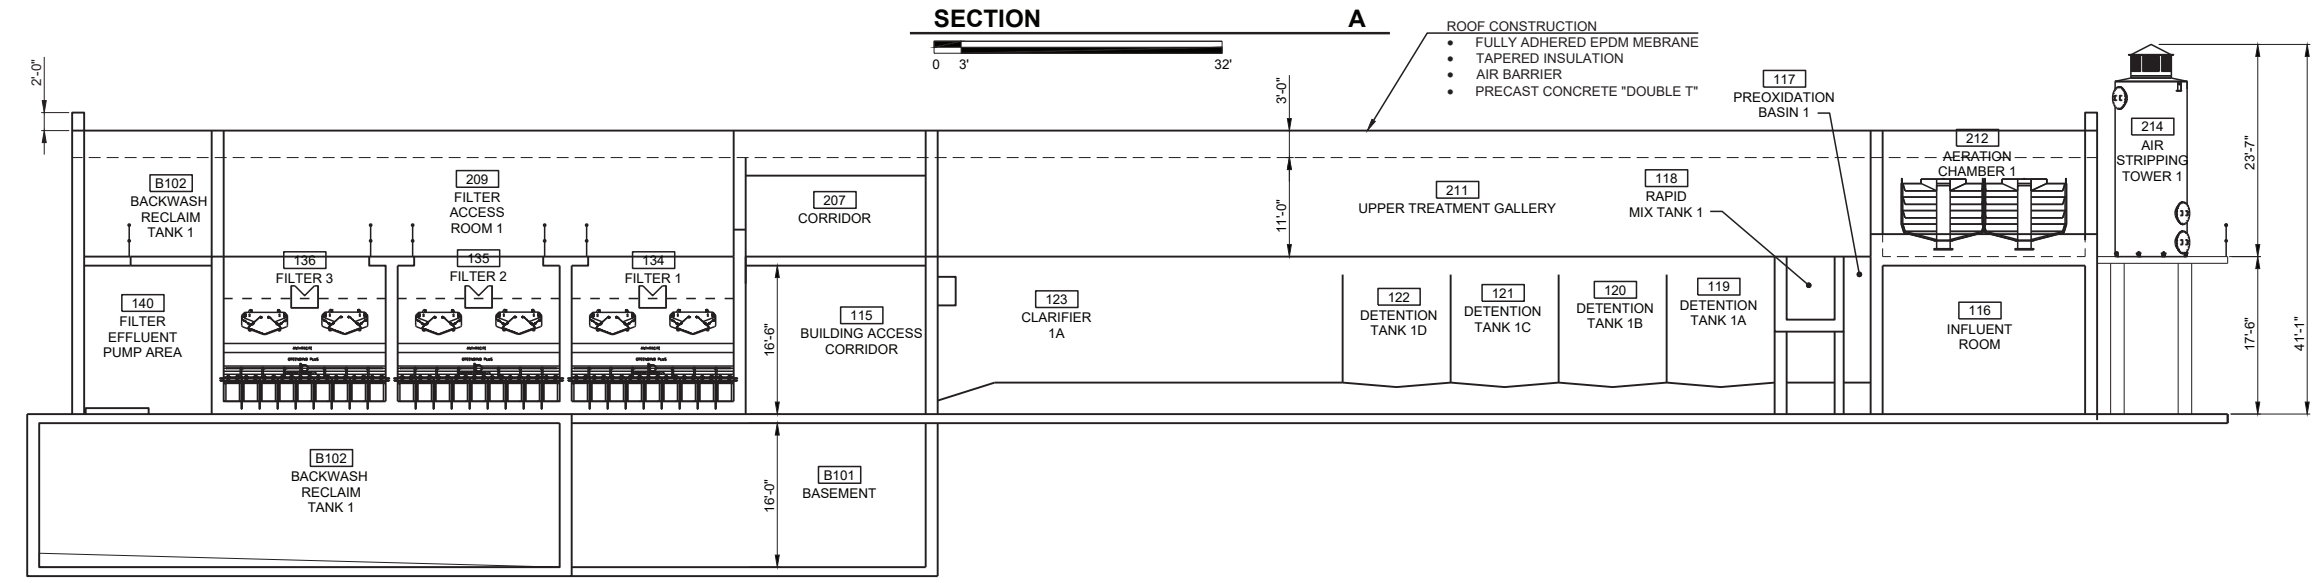

PLAN NOTES:

1. XXXX

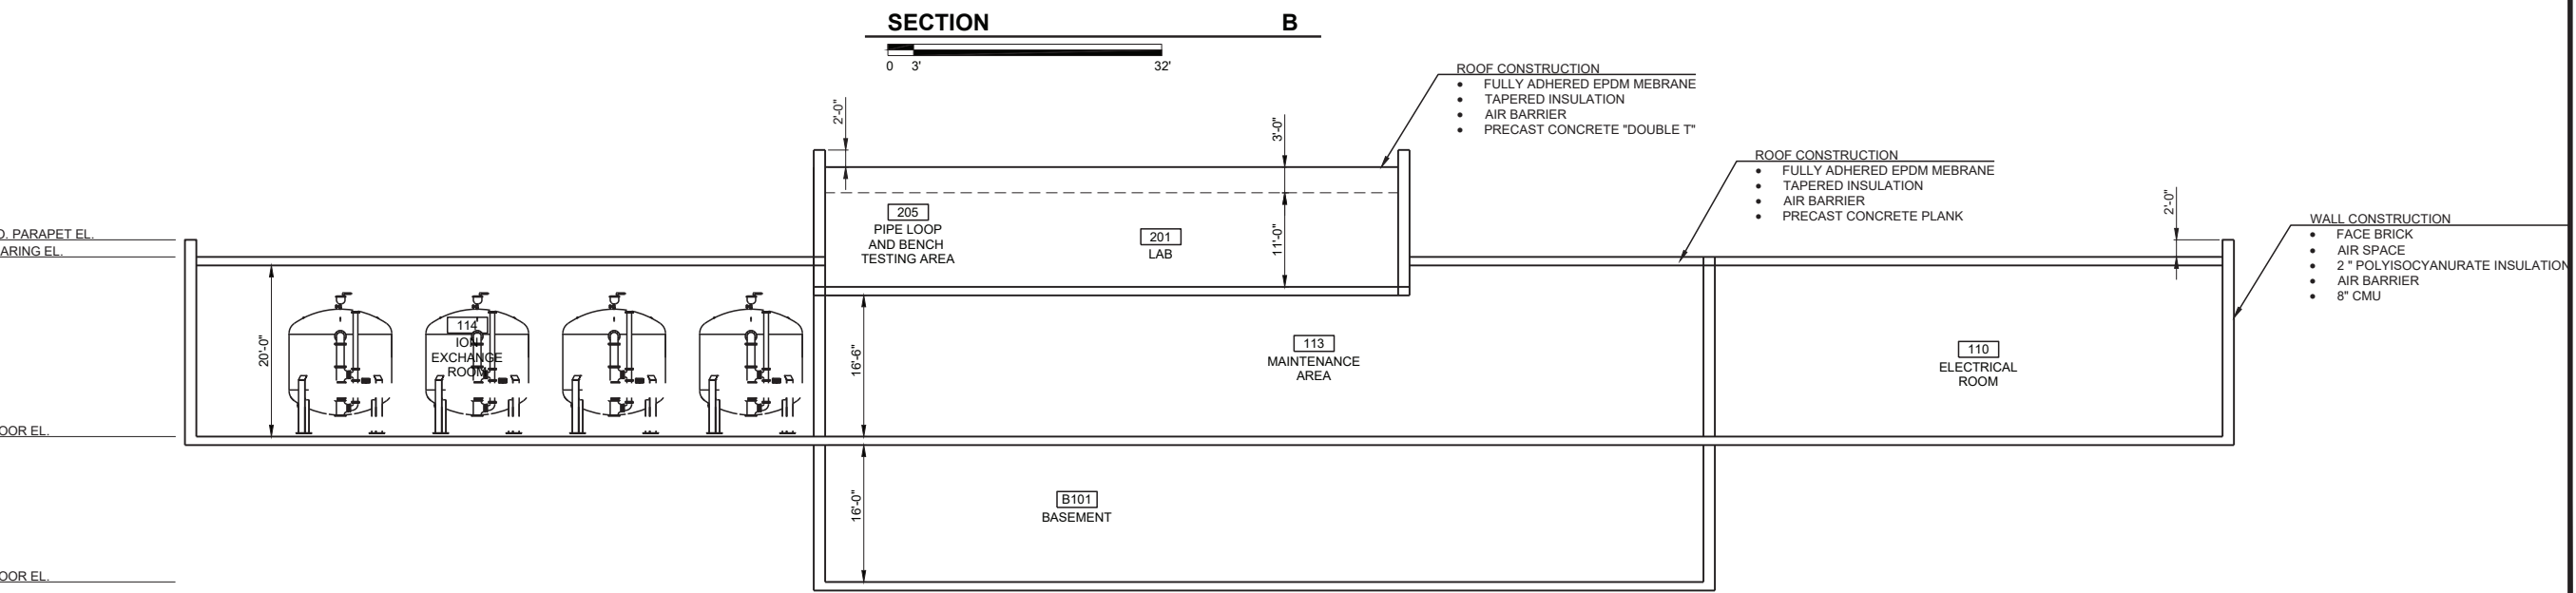

SECTION C

0 3' 32'


Date	
Checked By	
Drawn By	
Revision Description	
Revision Number	
Designed By	SRW/CLS
Drawn By	SRW/CLS
Checked By	XXX
Approved By	XXX
Filename	100ASP301.DWG
Project No.	13245
Project Date	04/26/2019

CITY OF WAUSAU
 DRINKING WATER SYSTEM
 TREATMENT FACILITY PROJECT
 WAUSAU, WISCONSIN
 PROCESS BUILDING SECTIONS

NOT FOR CONSTRUCTION
 JUNE 19, 2019

Revision Number	
Designed By	SRW/CLS
Drawn By	SRW/CLS
Checked By	XXX
Approved By	XXX
Filename	100ASP301.DWG
Project No.	13245
Project Date	04/26/2019


CITY OF WAUSAU
 DRINKING WATER SYSTEM
 TREATMENT FACILITY PROJECT
 WAUSAU, WISCONSIN
 PROCESS BUILDING SECTIONS

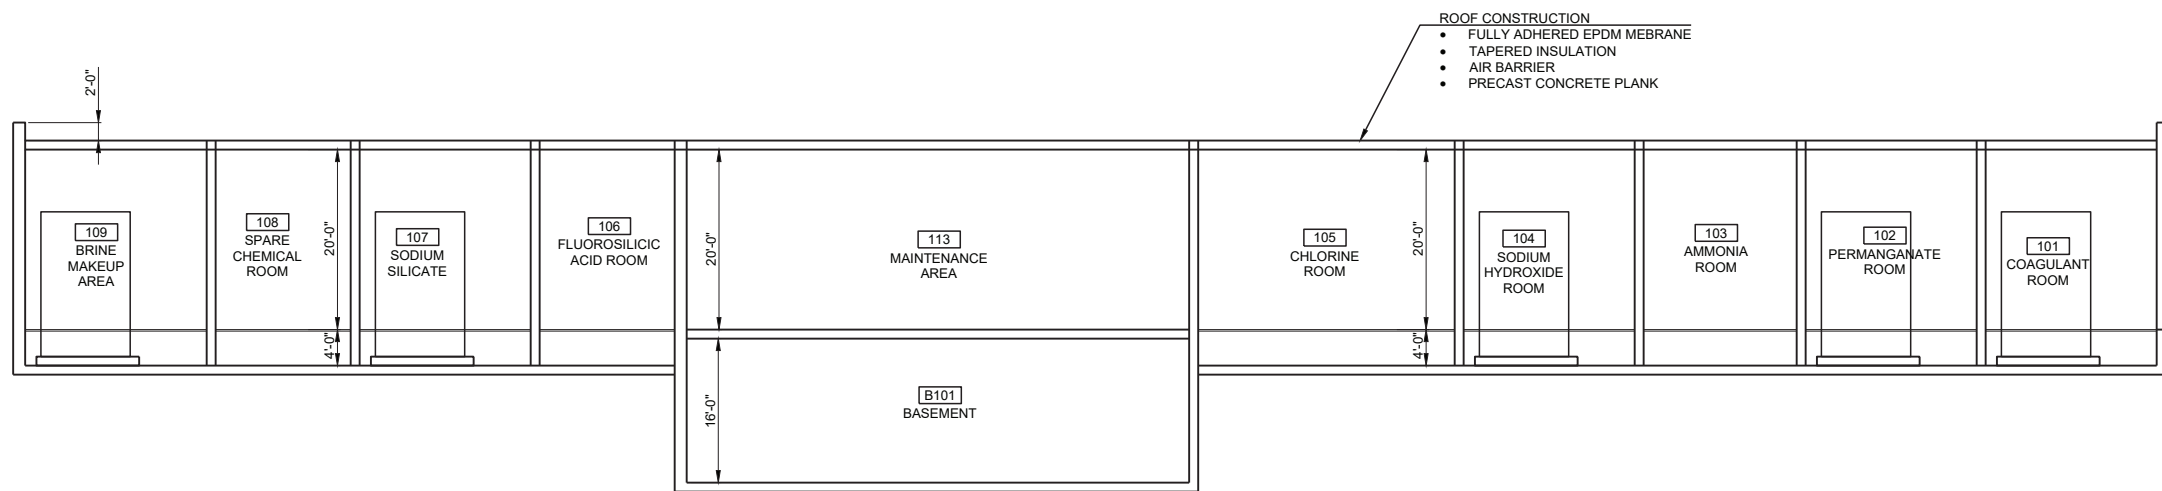


GENERAL NOTES:

- REFER TO 001 SERIES OF DRAWINGS FOR THE SPACE ENVIRONMENT/HAZARDOUS RATING SCHEDULE REGARDING ENVIRONMENTAL CONDITIONS ANTICIPATED WITHIN EACH SPACE AND ALLOWABLE MATERIALS OF CONSTRUCTION TO BE USED WITHIN EACH SPACE.

SECTION D

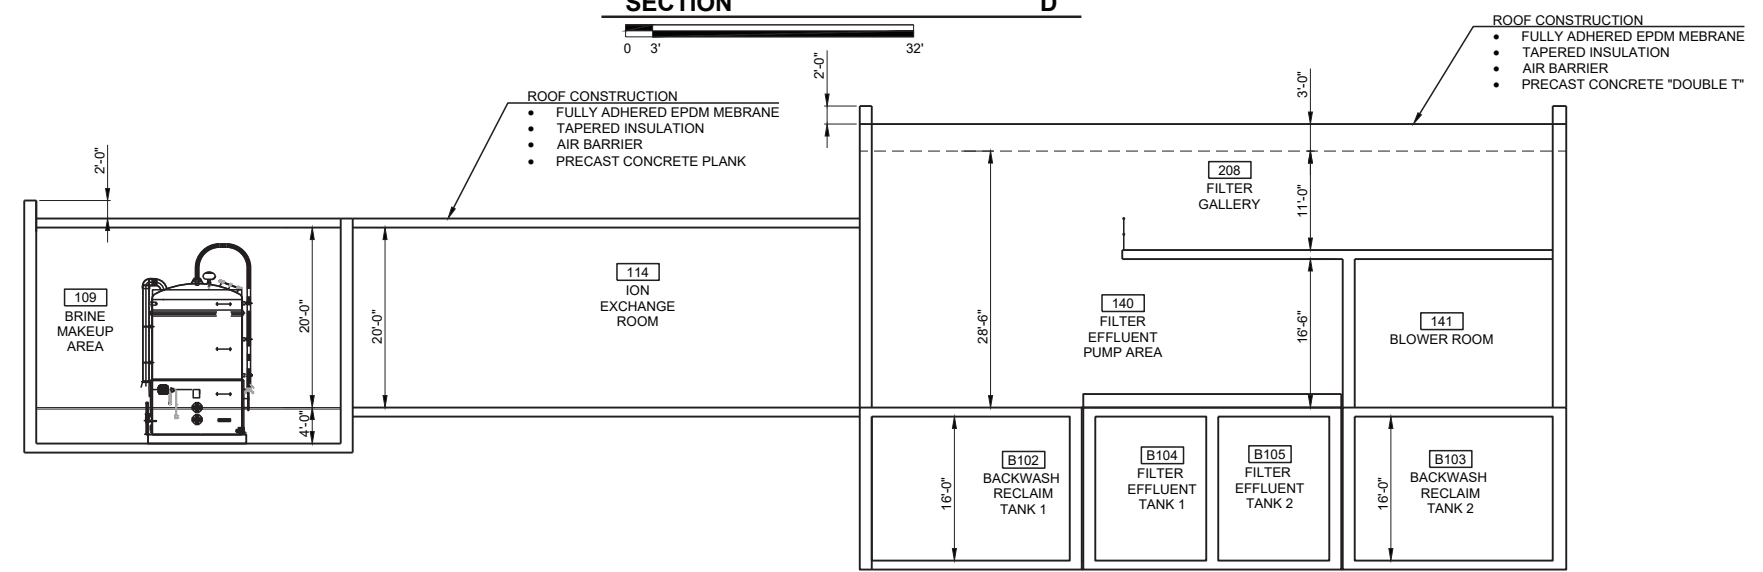


SECTION E

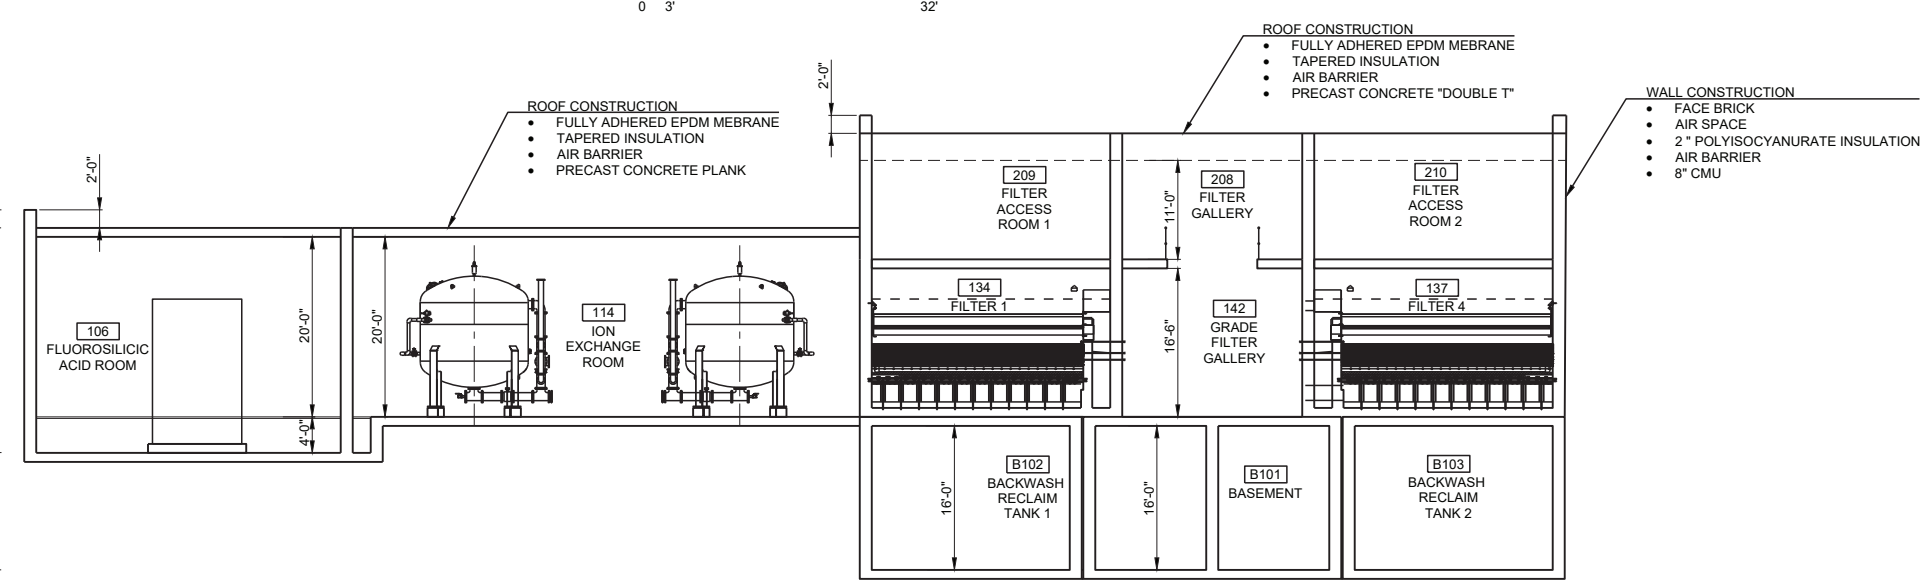


SECTION F

T.O. PARAPET EL.
 BEARING EL.
 FLOOR EL.
 FLOOR EL.

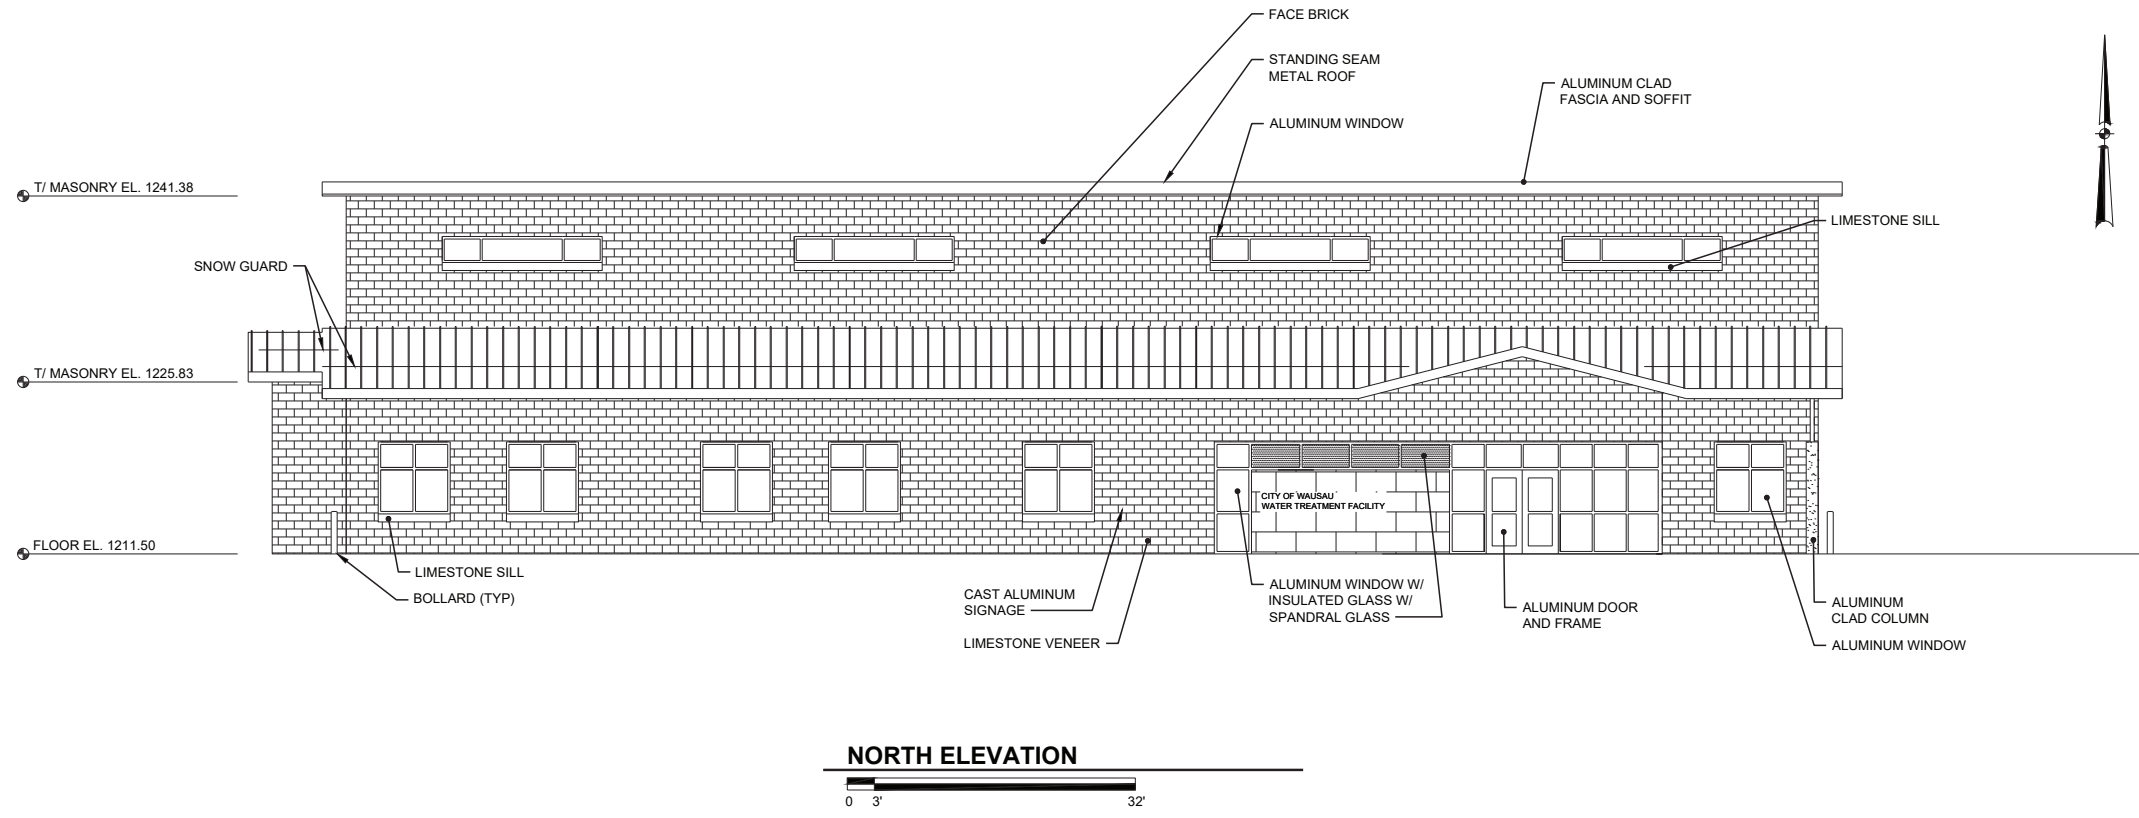

GENERAL NOTES:

1. CONTRACTOR TO FIELD VERIFY EXISTING CONDITIONS, DIMENSIONS, AND ELEVATIONS PRIOR TO CONSTRUCTION AND/OR FABRICATION.
2. REFER TO 001 SERIES OF DRAWINGS FOR THE SPACE ENVIRONMENT/HAZARDOUS RATING SCHEDULE REGARDING ENVIRONMENTAL CONDITIONS ANTICIPATED WITHIN EACH SPACE AND ALLOWABLE MATERIALS OF CONSTRUCTION TO BE USED WITHIN EACH SPACE.

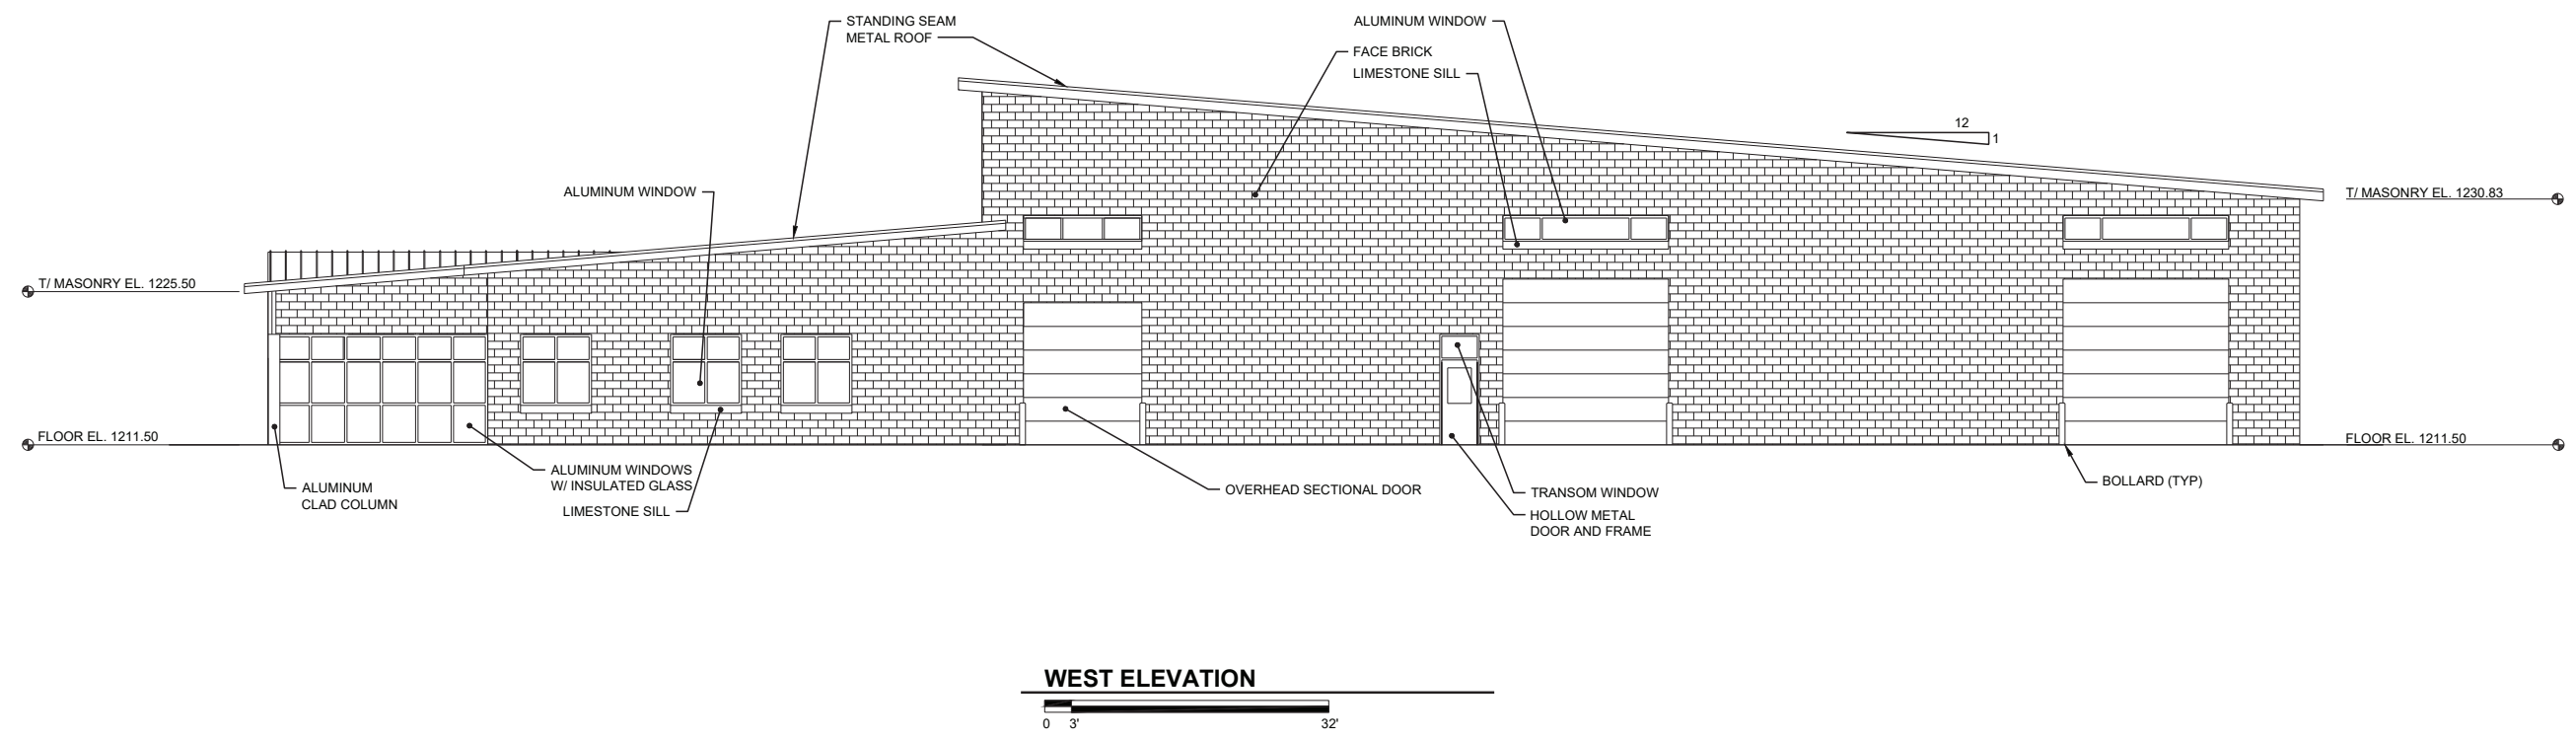

NOT FOR CONSTRUCTION
 JUNE 19, 2019

Revision Number	Revision Description	Drawn By	Checked By	Date


Designed By	SRW
Drawn By	SRW
Checked By	XXX
Approved By	XXX
Filename	500SP1.DWG
Project No.	13245
Project Date	04/26/2019

CITY OF WAUSAU
 DRINKING WATER SYSTEM
 TREATMENT FACILITY PROJECT
 WAUSAU, WISCONSIN
 OPERATIONS AND MAINTENANCE BUILDING
 ELEVATIONS


Sheet No. 149
 Drawing No. 500-AS-301

GENERAL NOTES:

1. CONTRACTOR TO FIELD VERIFY EXISTING CONDITIONS, DIMENSIONS, AND ELEVATIONS PRIOR TO CONSTRUCTION AND/OR FABRICATION.
2. REFER TO 001 SERIES OF DRAWINGS FOR THE SPACE ENVIRONMENT/HAZARDOUS RATING SCHEDULE REGARDING ENVIRONMENTAL CONDITIONS ANTICIPATED WITHIN EACH SPACE AND ALLOWABLE MATERIALS OF CONSTRUCTION TO BE USED WITHIN EACH SPACE.

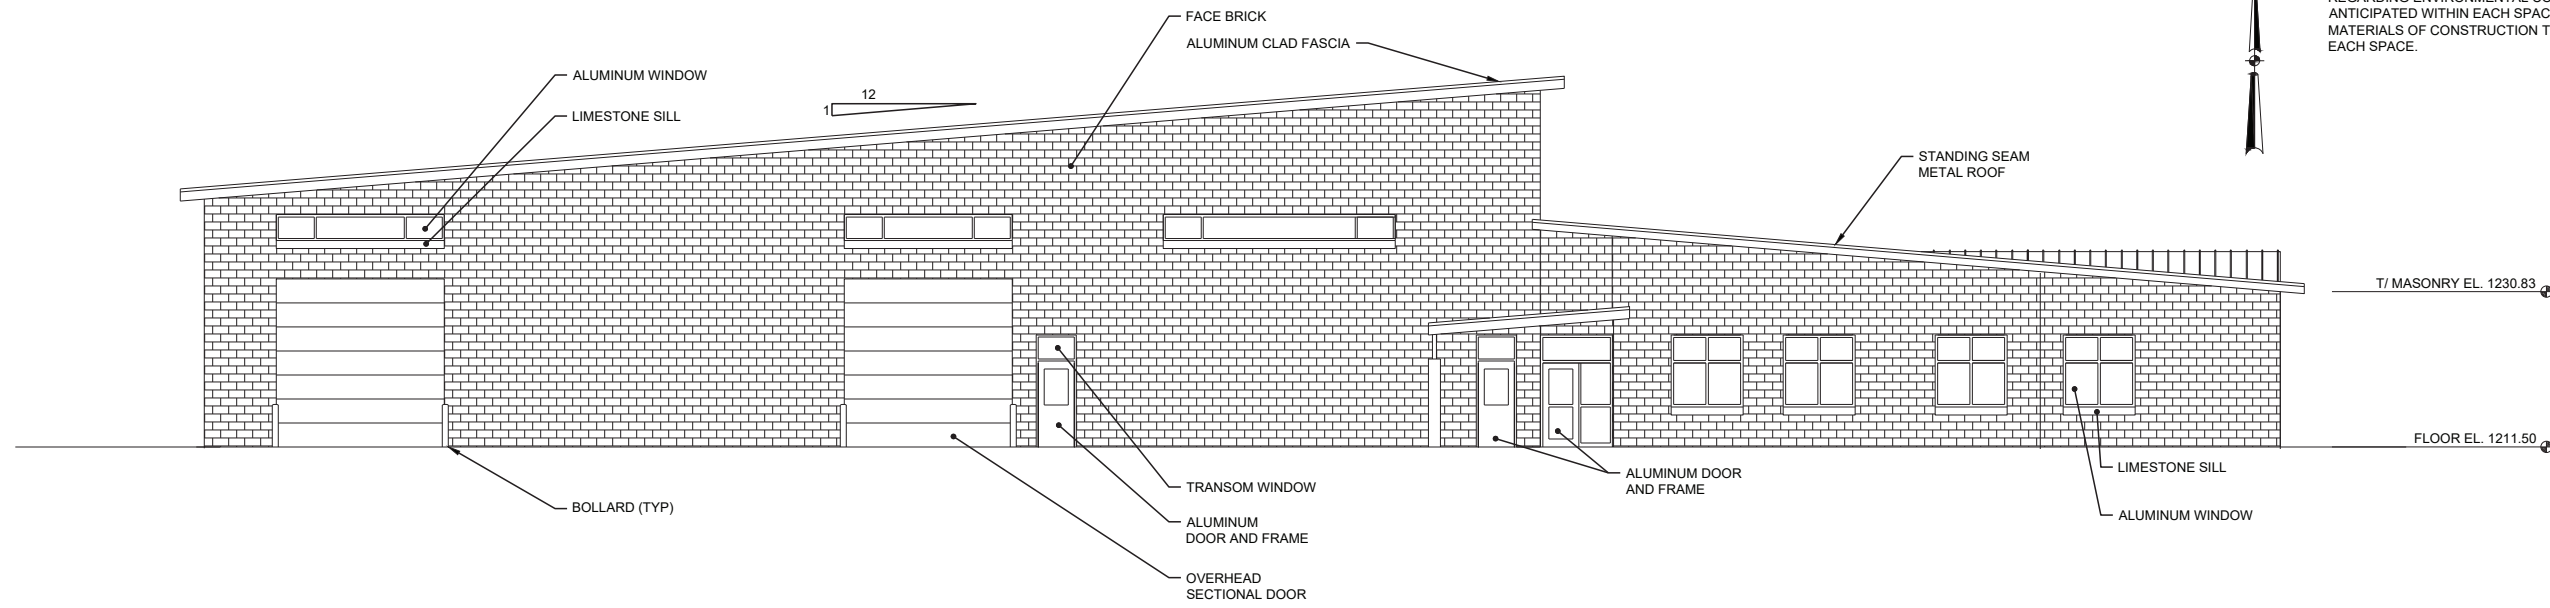

EAST ELEVATION

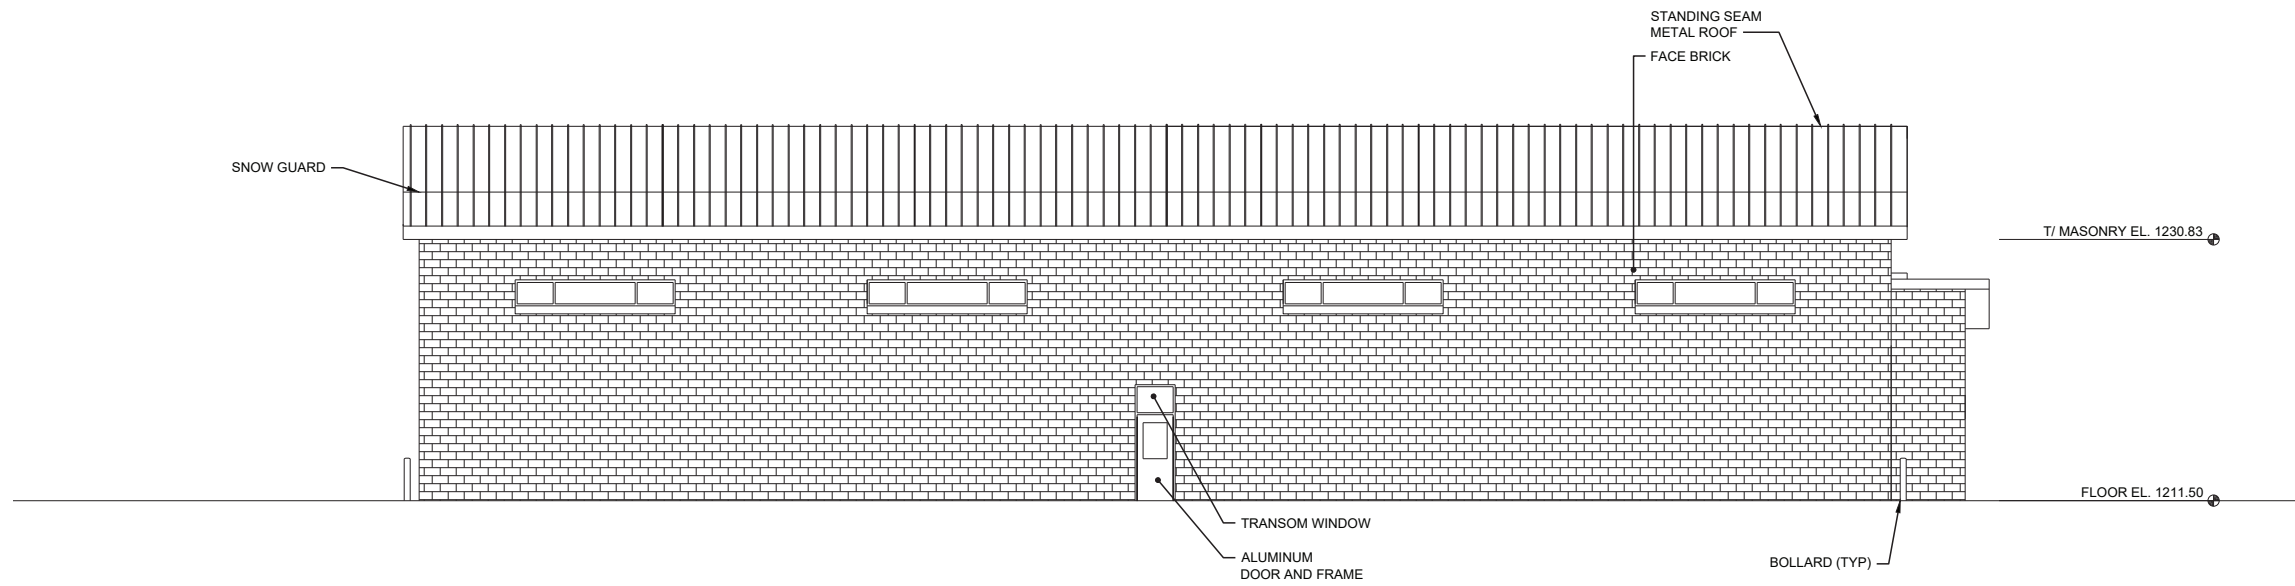

SOUTH ELEVATION



Date	
Checked By	
Drawn By	
Revision Description	
Revision Number	

Designed By	SRW
Drawn By	SRW
Checked By	XXX
Approved By	XXX
Filename	500SP1.DWG
Project No.	13245
Project Date	04/26/2019


CITY OF WAUSAU
DRINKING WATER SYSTEM
TREATMENT FACILITY PROJECT
WAUSAU, WISCONSIN
OPERATIONS AND MAINTENANCE BUILDING
ELEVATIONS



Sheet No. 150
Drawing No.

500-AS-302

NOT FOR CONSTRUCTION
JUNE 19, 2019

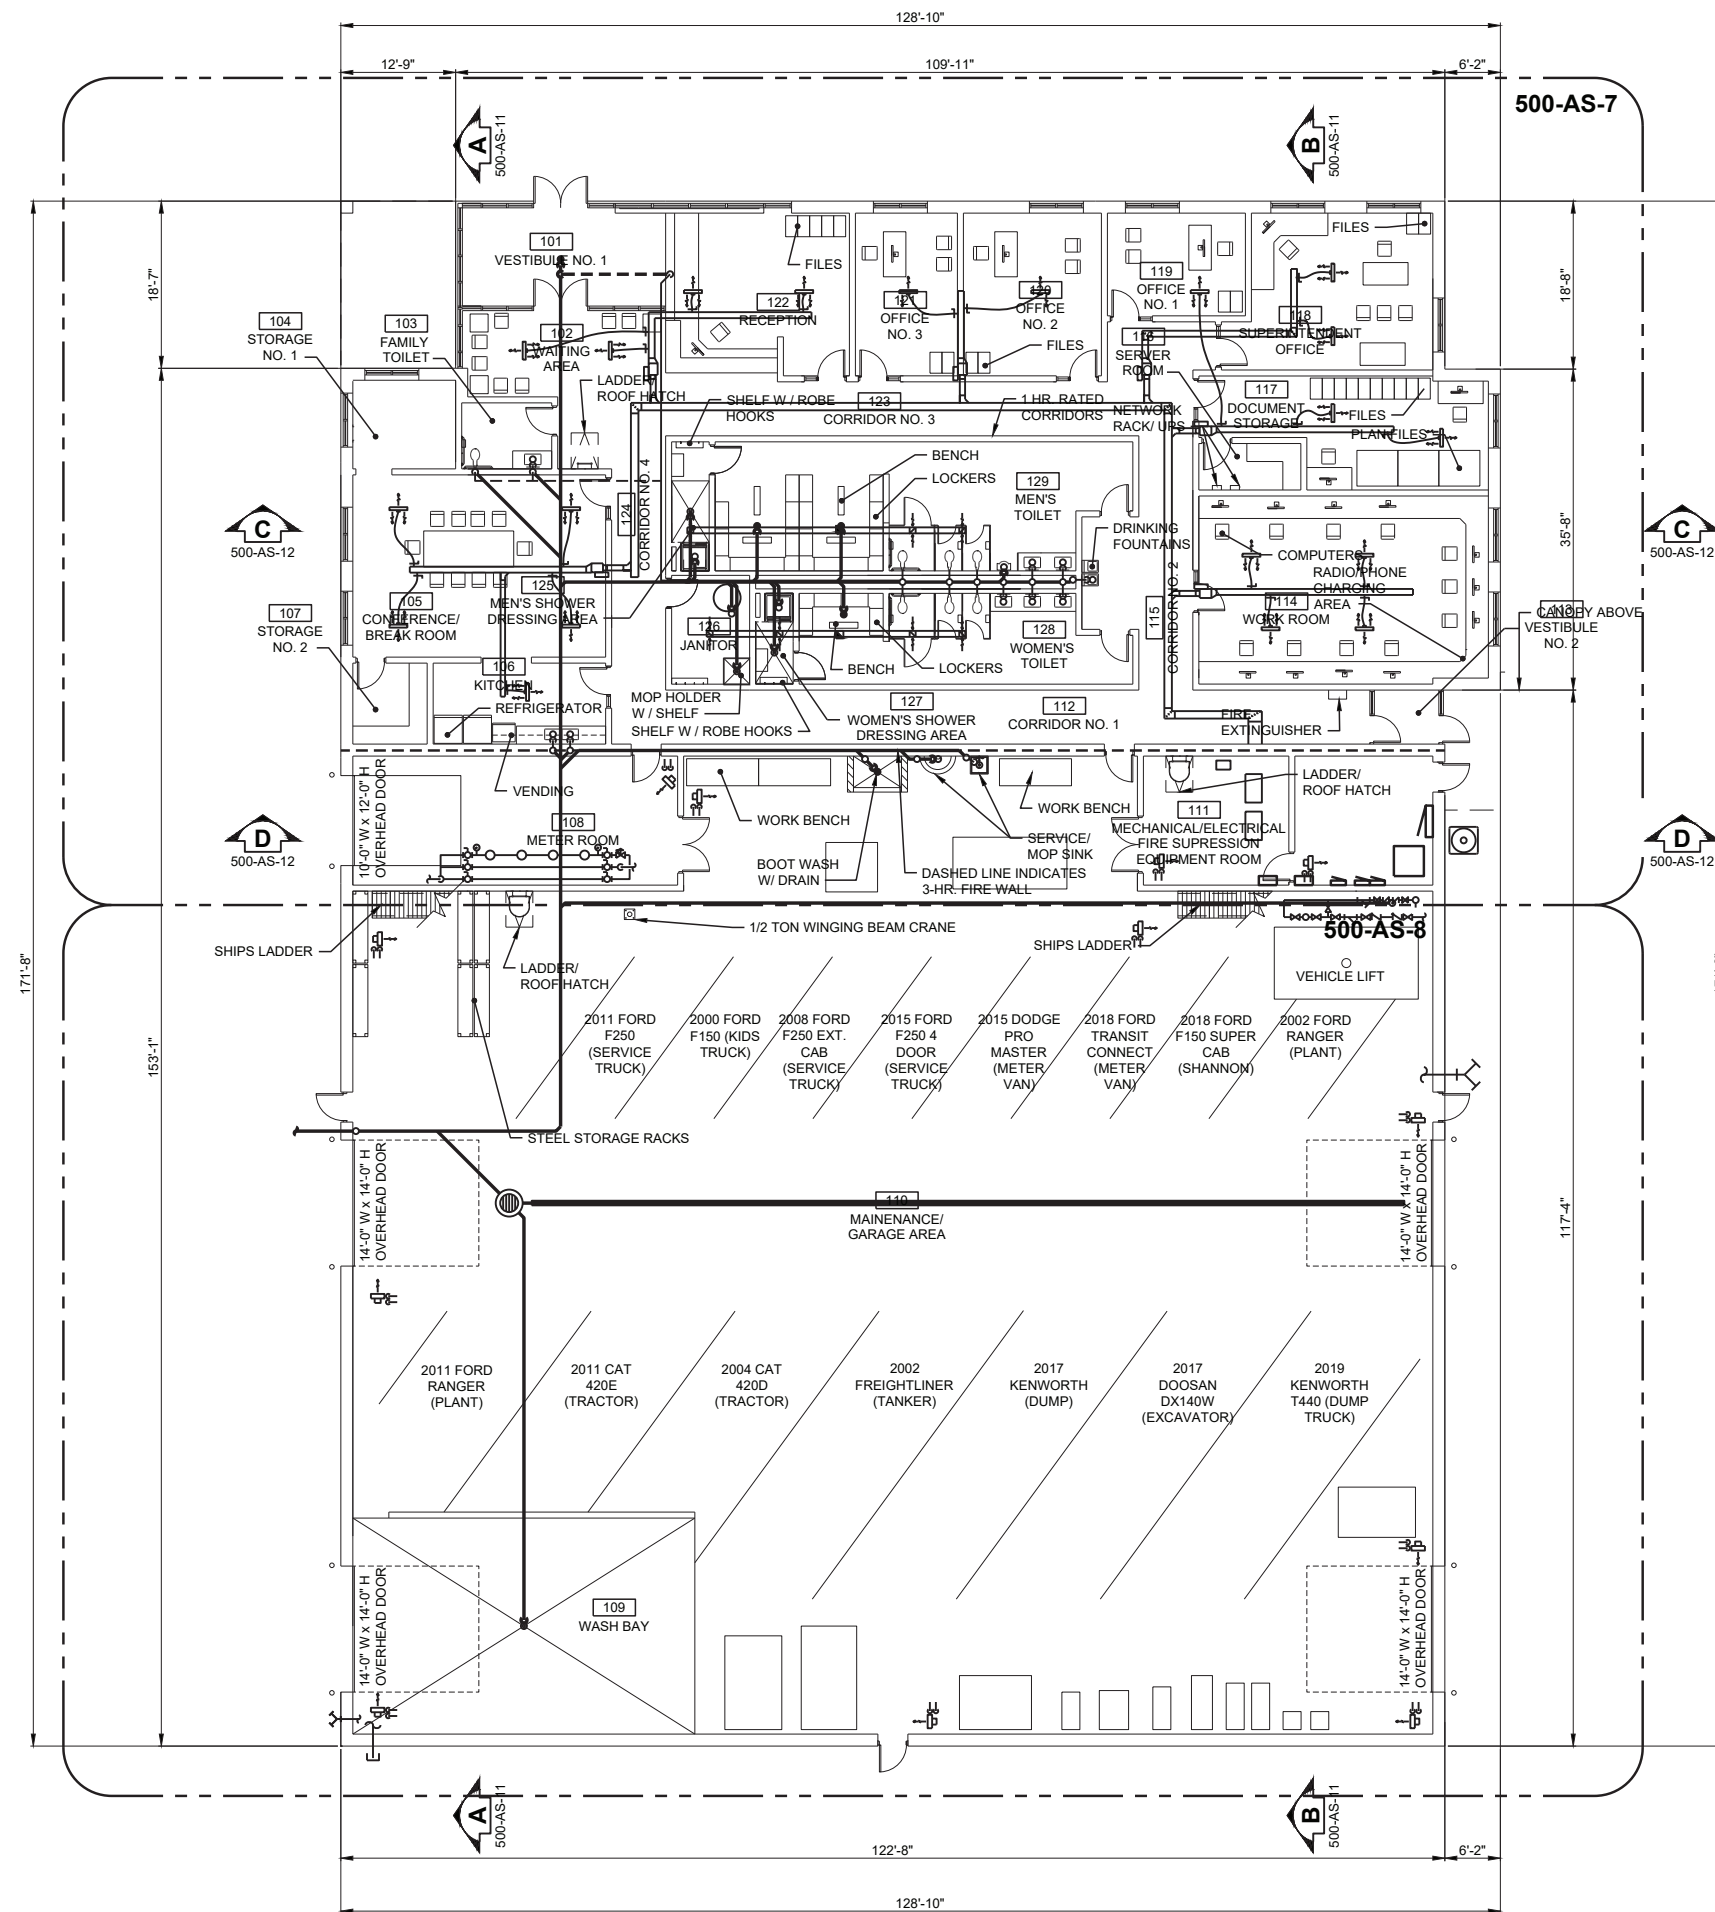

GENERAL NOTES:

1. CONTRACTOR TO FIELD VERIFY EXISTING CONDITIONS, DIMENSIONS, AND ELEVATIONS PRIOR TO CONSTRUCTION AND/OR FABRICATION.
2. REFER TO 001 SERIES OF DRAWINGS FOR THE SPACE ENVIRONMENT/HAZARDOUS RATING SCHEDULE REGARDING ENVIRONMENTAL CONDITIONS ANTICIPATED WITHIN EACH SPACE AND ALLOWABLE MATERIALS OF CONSTRUCTION TO BE USED WITHIN EACH SPACE.



Date	
Checked By	
Drawn By	
Revision Description	
Revision Number	
Designed By	SRW
Drawn By	SRW
Checked By	XXX
Approved By	XXX
Filename	500SP1.DWG
Project No.	13245
Project Date	04/26/2019

CITY OF WAUSAU
DRINKING WATER SYSTEM
TREATMENT FACILITY PROJECT
WAUSAU, WISCONSIN
OPERATIONS AND MAINTENANCE BUILDING
PLAN



Sheet No. 144

Drawing No. 500-AS-104

OVERALL GRADE PLAN

