



WEST WAUSAU AVENUE TYPICAL ROADWAY SECTIONS

PROJECT I.D. 6999-00-76
CITY OF WAUSAU, WEST WAUSAU AVENUE
STEVENS DRIVE - NORTH 10TH AVENUE
MARATHON COUNTY

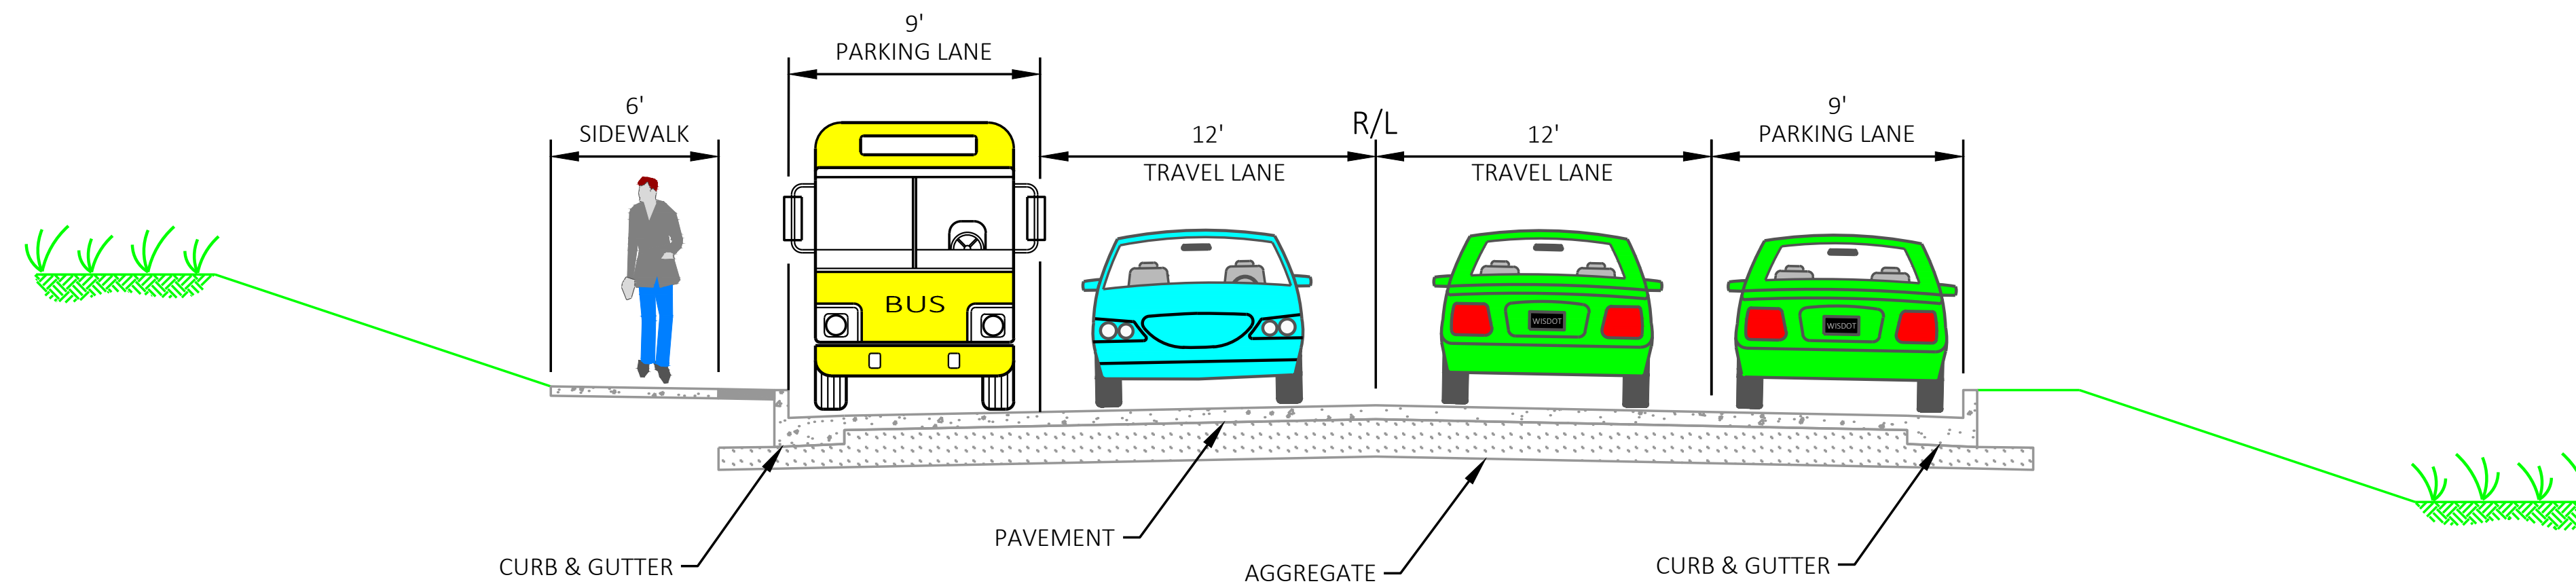

EXISTING TYPICAL SECTION
W WAUSAU AVENUE
LOOKING EAST

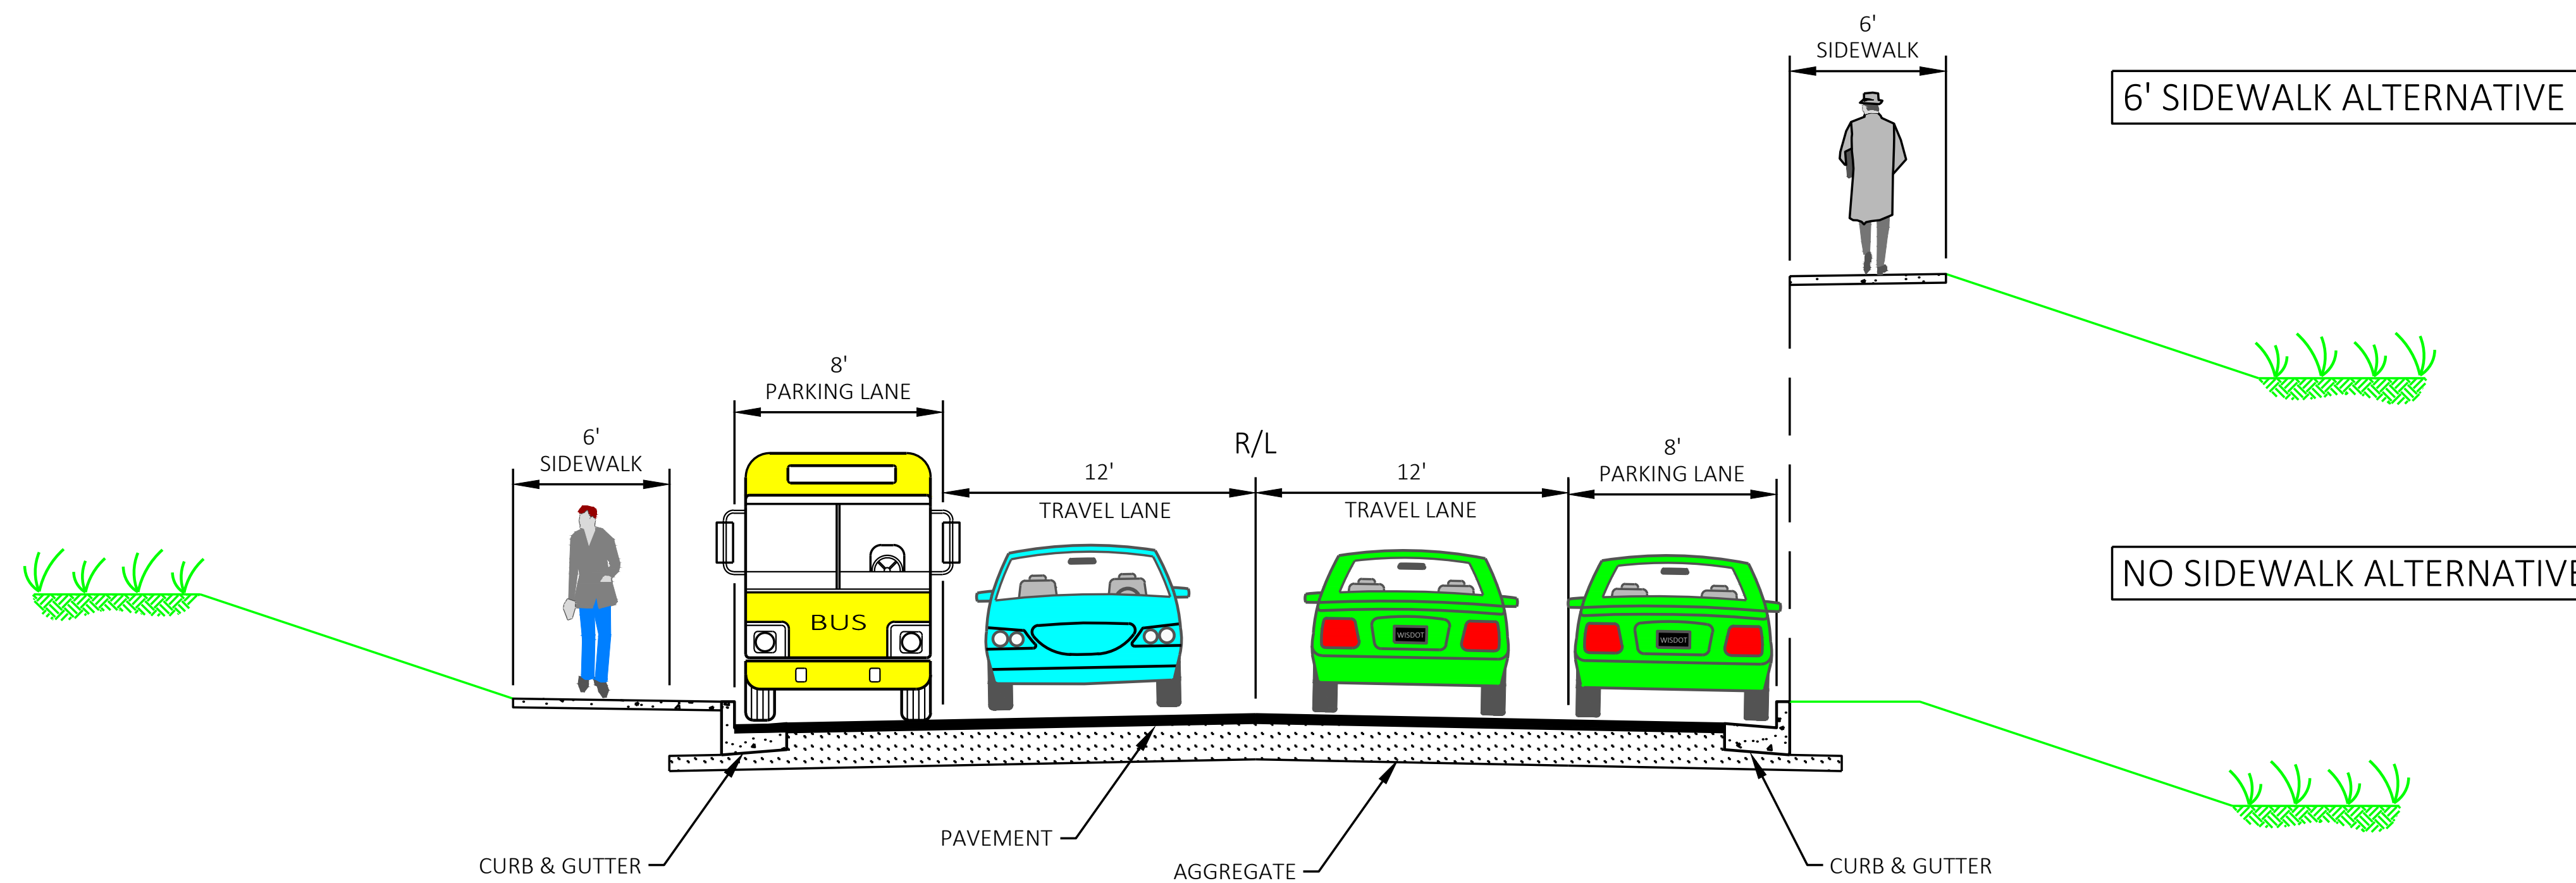

PROPOSED TYPICAL SECTION
W WAUSAU AVENUE
LOOKING EAST