


**STEWART AVENUE**  
**EXISTING TYPICAL ROADWAY SECTION**


PROJECT I.D. 6999-09-02/72  
CITY OF WAUSAU, STEWART AVENUE  
SOUTH 72ND AVENUE - SOUTH 48TH AVENUE  
MARATHON COUNTY

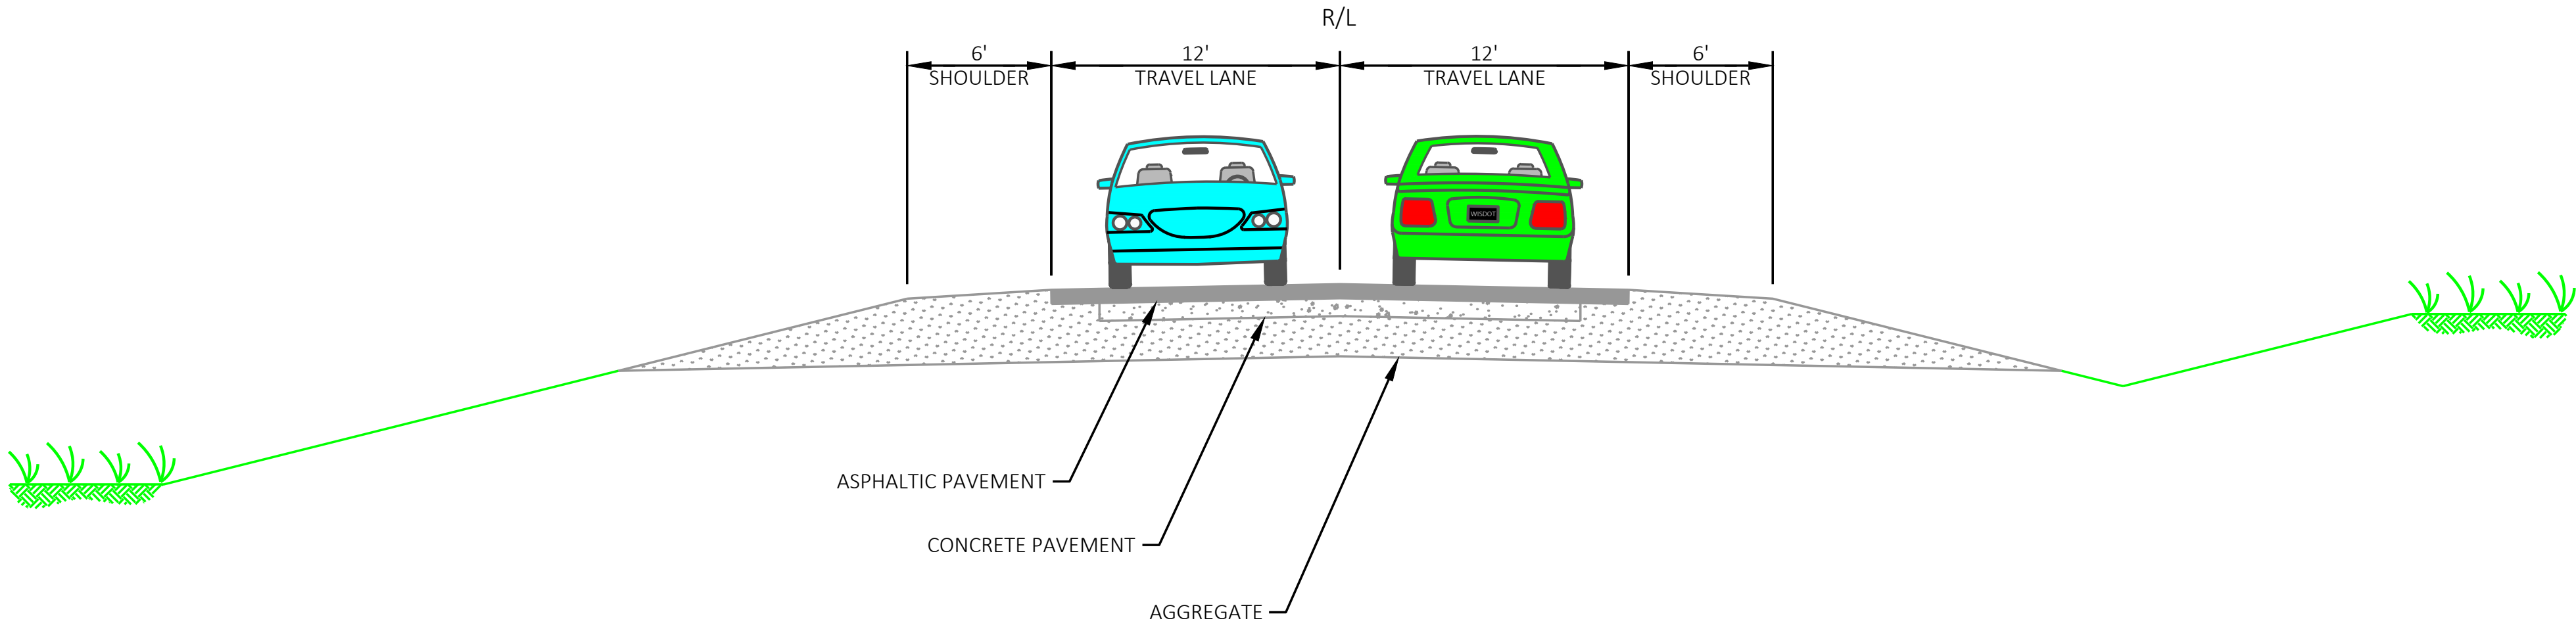


**TYPICAL EXISTING SECTION**  
S 72ND AVE - S 48TH AVE  
LOOKING EAST

**STEWART AVENUE  
PROPOSED TYPICAL ROADWAY SECTION**

PROJECT I.D. 6999-09-02/72  
CITY OF WAUSAU, STEWART AVENUE  
SOUTH 72ND AVENUE - SOUTH 48TH AVENUE  
MARATHON COUNTY

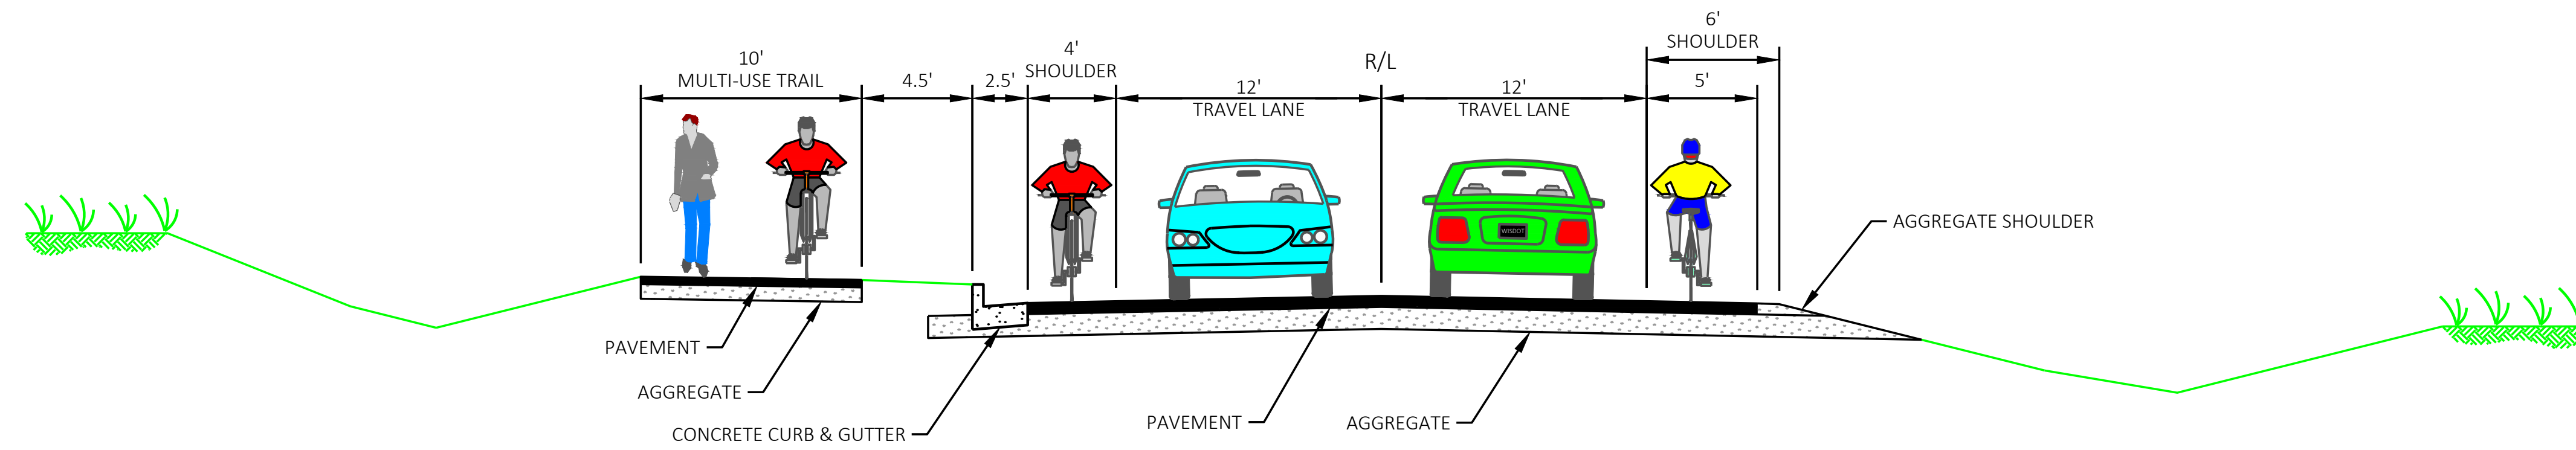

**TYPICAL FINISHED SECTION**  
S 72ND AVE - S 56TH AVE  
LOOKING EAST

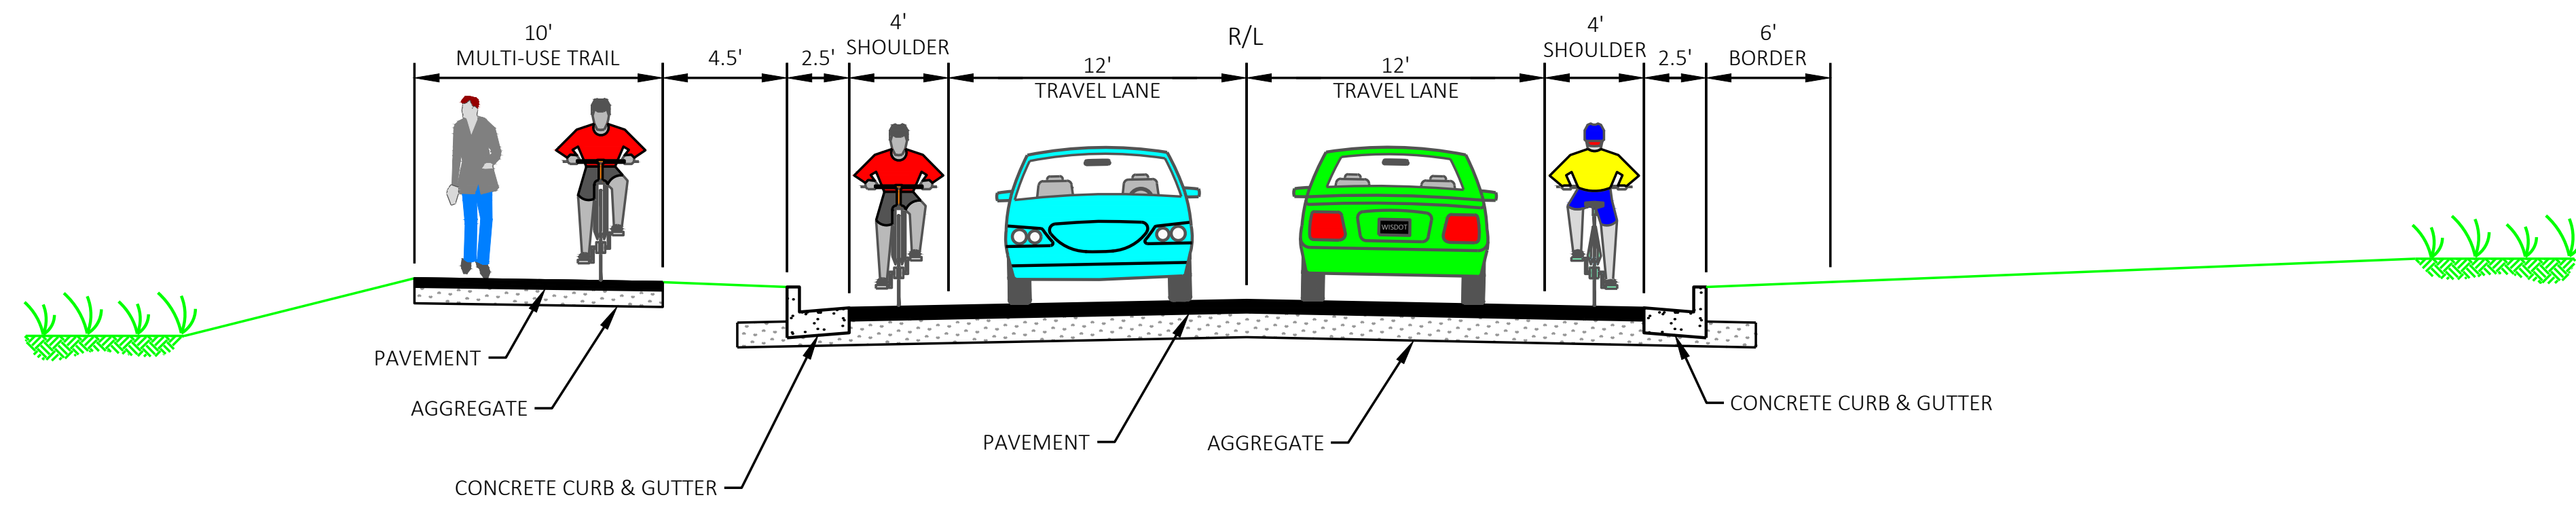

**TYPICAL FINISHED SECTION**  
S 56TH AVE - S 48TH AVE  
LOOKING EAST